

MAJOR AMENDMENT #1 TO THE C-P PLAN FOR VETERANS CAMPUS

LOCATED IN SECTION 7, TOWNSHIP 48 NORTH, RANGE 12 WEST
COLUMBIA, BOONE COUNTY, MISSOURI
CITY PROJECT #17-108

LEGEND:

805	EXISTING 2FT CONTOUR
820	EXISTING 10FT CONTOUR
	CURB
S	EXISTING SANITARY SEWER
S	PROPOSED SANITARY SEWER
⊙	MANHOLE/CLEANOUT
W	PROPOSED WATERLINE
●	PROPOSED LIGHT POLE
⦿	PROPOSED FIRE HYDRANT
---	EXISTING STORM SEWER
---	PROPOSED STORM SEWER
---	BUILDING LINE
---	EASEMENT
(XX)	PROPOSED LOT NUMBER
(XX)	EXISTING LOT NUMBER
	PROPOSED PAVEMENT
	PROPOSED DETENTION/BIORETENTION
	CLIMAX FOREST

PARKING CALCULATIONS:

SPACES REQUIRED	
BUILDING A (APARTMENTS)	
25 - 1 BED UNITS @ 1.5 SPACES PER UNIT	38 SPACES
1200 S.F. OF OFFICE @ 1 SPACE PER 300 S.F.	4 SPACES
BUILDING B (TEMPORARY SHELTER)	
EMPLOYEES: 1 SPACE PER EMPLOYEE (15)	15 SPACES
OCCUPANCY: 1 SPACE PER 4 OCCUPANTS (32)	8 SPACES
HANDICAP SPACES REQUIRED:	3 SPACES
BICYCLE SPACES REQUIRED:	8 SPACES
TOTAL VEHICLE SPACES REQUIRED:	65 SPACES
SPACES PROVIDED	
STANDARD SPACES PROPOSED:	67 SPACES
HANDICAP SPACES PROPOSED:	4 SPACES
TOTAL SPACES PROPOSED:	71 SPACES
BICYCLE SPACES PROVIDED:	8 SPACES

NOTES:

- TRACT CONTAINS 4.07 ACRES. SITE ADDRESS IS 2112 BUSINESS LOOP 70 E FOR LOT 1 AND 2120 BUSINESS LOOP 70 E FOR LOT 2.
- EXISTING ZONING IS CURRENTLY C-P & R-1.
- THIS TRACT IS NOT LOCATED IN THE 100-YEAR FLOOD PLAIN AS SHOWN BY FEMA FIRM, PANEL NUMBER 29019C 0285D, DATED MARCH 17, 2011.
- ALL LIGHTING SHALL BE IN ACCORDANCE WITH THE CITY OF COLUMBIA LIGHTING ORDINANCE. POLES SHOWN SHALL NOT EXCEED 25' IN HEIGHT. EXACT LOCATION SUBJECT TO CHANGE. ALL LIGHTING SHALL BE SHIELDED AND DIRECTED INWARD AND DOWNWARD AWAY FROM RESIDENCES, NEIGHBORING PROPERTIES, PUBLIC STREETS, AND OTHER PUBLIC AREAS.
- THIS TRACT IS REGULATED BY THE STREAM BUFFER REQUIREMENTS IN SECTION 12A-230, ARTICLE X OF THE CITY CODE OF ORDINANCES AND AS SHOWN BY THE COLUMBIA USGS QUADRANGLE.
- THE MAXIMUM HEIGHT OF ANY BUILDING WILL NOT EXCEED 45' AS DETERMINED BY THE CITY OF COLUMBIA REGULATIONS.
- PROPOSED BIORETENTION/DETENTION AREAS WILL BE SIZED AT THE TIME OF FINAL DESIGN.
- THE MAXIMUM RELEASE RATE FROM THIS DEVELOPMENT SHALL BE CONTROLLED BY LIMITING THE POST-DEVELOPMENT STORM WATER RELEASE RATES TO THE PREDEVELOPMENT RATES FOR THE 1, 2, 10 AND 100 YEAR STORMS.
- ALL DRIVE, ROADWAY, AND ACCESS AISLE ARE SUBJECT TO FIRE DEPARTMENT APPROVAL AT THE TIME OF FINAL DESIGN.
- A MINIMUM OF 25% OF THE CLIMAX FOREST ON THIS TRACT SHALL BE PRESERVED IN THE LOCATIONS DEPICTED ON THIS PLAN. A TREE PRESERVATION PLAN SHALL BE SUBMITTED AND APPROVED BY THE CITY ARBORIST PRIOR TO LAND DISTURBANCE.
- ANY SIGNAGE WOULD BE IN CONFORMANCE WITH THE CITY OF COLUMBIA SIGN REGULATIONS FOR THIS SITE.
- SCREENING ALONG THE SOUTH LINE OF LOTS 1 & 2 SHALL BE INSTALLED AT THE TIME THE R-1 ZONED PROPERTY TO THE SOUTH (LOT 3) IS DEVELOPED. THE OWNERS OF THE C-P ZONED TRACTS WOULD BE REQUIRED TO INSTALL SAID SCREENING THAT COMPLIES WITH CITY REQUIREMENTS AT THAT TIME.

LEGAL DESCRIPTION:

A TRACT OF LAND LOCATED IN THE NORTHEAST QUARTER OF SECTION 7, TOWNSHIP 48 NORTH, RANGE 12 WEST, COLUMBIA, BOONE COUNTY, MISSOURI AND BEING PART OF LOTS 11 & 17 AND THE VACATED RIGHT-OF-WAY OF STREET F OF CONLEY & GORDON'S SUBDIVISION RECORDED IN PLAT BOOK 1, PAGE 4, AND BEING ALL OF THE LAND DESCRIBED BY THE WARRANTY DEEDS RECORDED IN BOOK 4445, PAGE 43, BOOK 4426, PAGE 100, AND BOOK 4426, PAGE 102 AND THE SURVEY RECORDED IN BOOK 400, PAGE 222 AND BEING MORE PARTICULARLY DESCRIBED AS FOLLOWS:

BEGINNING AT THE SOUTHWEST CORNER OF THE TRACT DESCRIBED BY SAID WARRANTY DEED RECORDED IN BOOK 4322, PAGE 78, AND SHOWN BY SAID SURVEY RECORDED IN BOOK 400, PAGE 222, THENCE WITH THE LINES THEREOF, N 1°06'20"E, 401.24 FEET TO THE SOUTHEAST CORNER OF THE TRACT DESCRIBED BY THE QUICK CLAIM DEED RECORDED IN BOOK 2703, PAGE 7; THENCE WITH THE LINES OF SAID QUICK CLAIM DEED, N 88°47'50"W, 10.00 FEET; THENCE N 1°06'25"E, 301.29 FEET TO THE SOUTH RIGHT-OF-WAY LINE, BUSINESS LOOP 70 EAST; THENCE WITH SAID SOUTH RIGHT-OF-WAY LINE, S 89°12'45"E, 259.75 FEET; THENCE LEAVING SAID SOUTH RIGHT-OF-WAY LINE AND CONTINUING WITH THE LINES OF SAID SURVEY, S 1°18'05"W, 702.94 FEET; THENCE N 89°08'20"W, 247.35 FEET TO THE POINT OF BEGINNING AND CONTAINING 4.07 ACRES.

OWNER (Lot 2):

WELCOME HOME, INC.
1206 RANGELINE STREET
COLUMBIA, MISSOURI 65202

OWNER (Lot 1):

MID-MISSOURI VETERANS HOUSING
DEVELOPMENT GROUP, LP
201 SWITZLER STREET
COLUMBIA, MISSOURI 65203

OWNER (Lot 3):

COLUMBIA HOUSING AUTHORITY
201 SWITZLER STREET
COLUMBIA, MISSOURI 65203

APPROVED BY THE CITY OF COLUMBIA PLANNING AND ZONING COMMISSION THIS
____ DAY OF _____, 2017.

RUSTY STRODTMAN, CHAIRPERSON

ACCEPTED BY ORDINANCE OF THE CITY COUNCIL OF COLUMBIA, MISSOURI, THIS
____ DAY OF _____, 2017.

BRIAN TREECE, MAYOR

SHEELA AMIN, CITY CLERK

PREPARED BY:

CROCKETT
ENGINEERING CONSULTANTS

1000 W. Nifong Boulevard Building #1
Columbia, Missouri 65203
(573) 447-0292

www.crockettengineering.com

06/02/2014 ORIGINAL
06/23/2014 CITY COMMENTS
07/09/2014 CITY COMMENTS
07/11/2014 CITY COMMENTS
03/24/2017 MUR AMENDMENT
04/20/2017 CITY COMMENTS
04/27/2017 CITY COMMENTS


THIS SHEET HAS BEEN SIGNED, SEALED
AND DATED ELECTRONICALLY



JESSE R. STEPHENS, 2010000868


04/27/2017

DATE

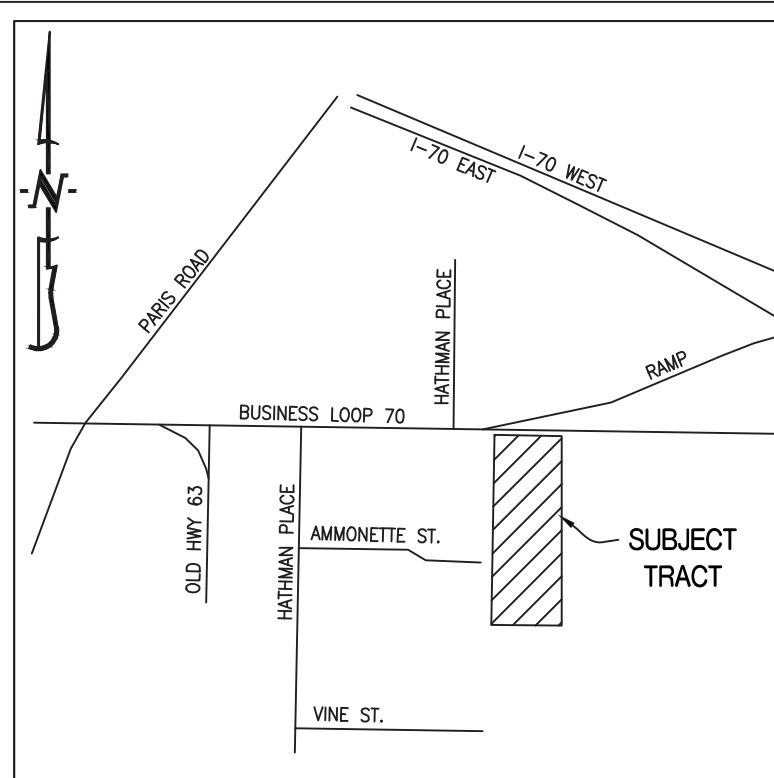

LOCATION MAP
NOT TO SCALE

SCALE: 1"=40'

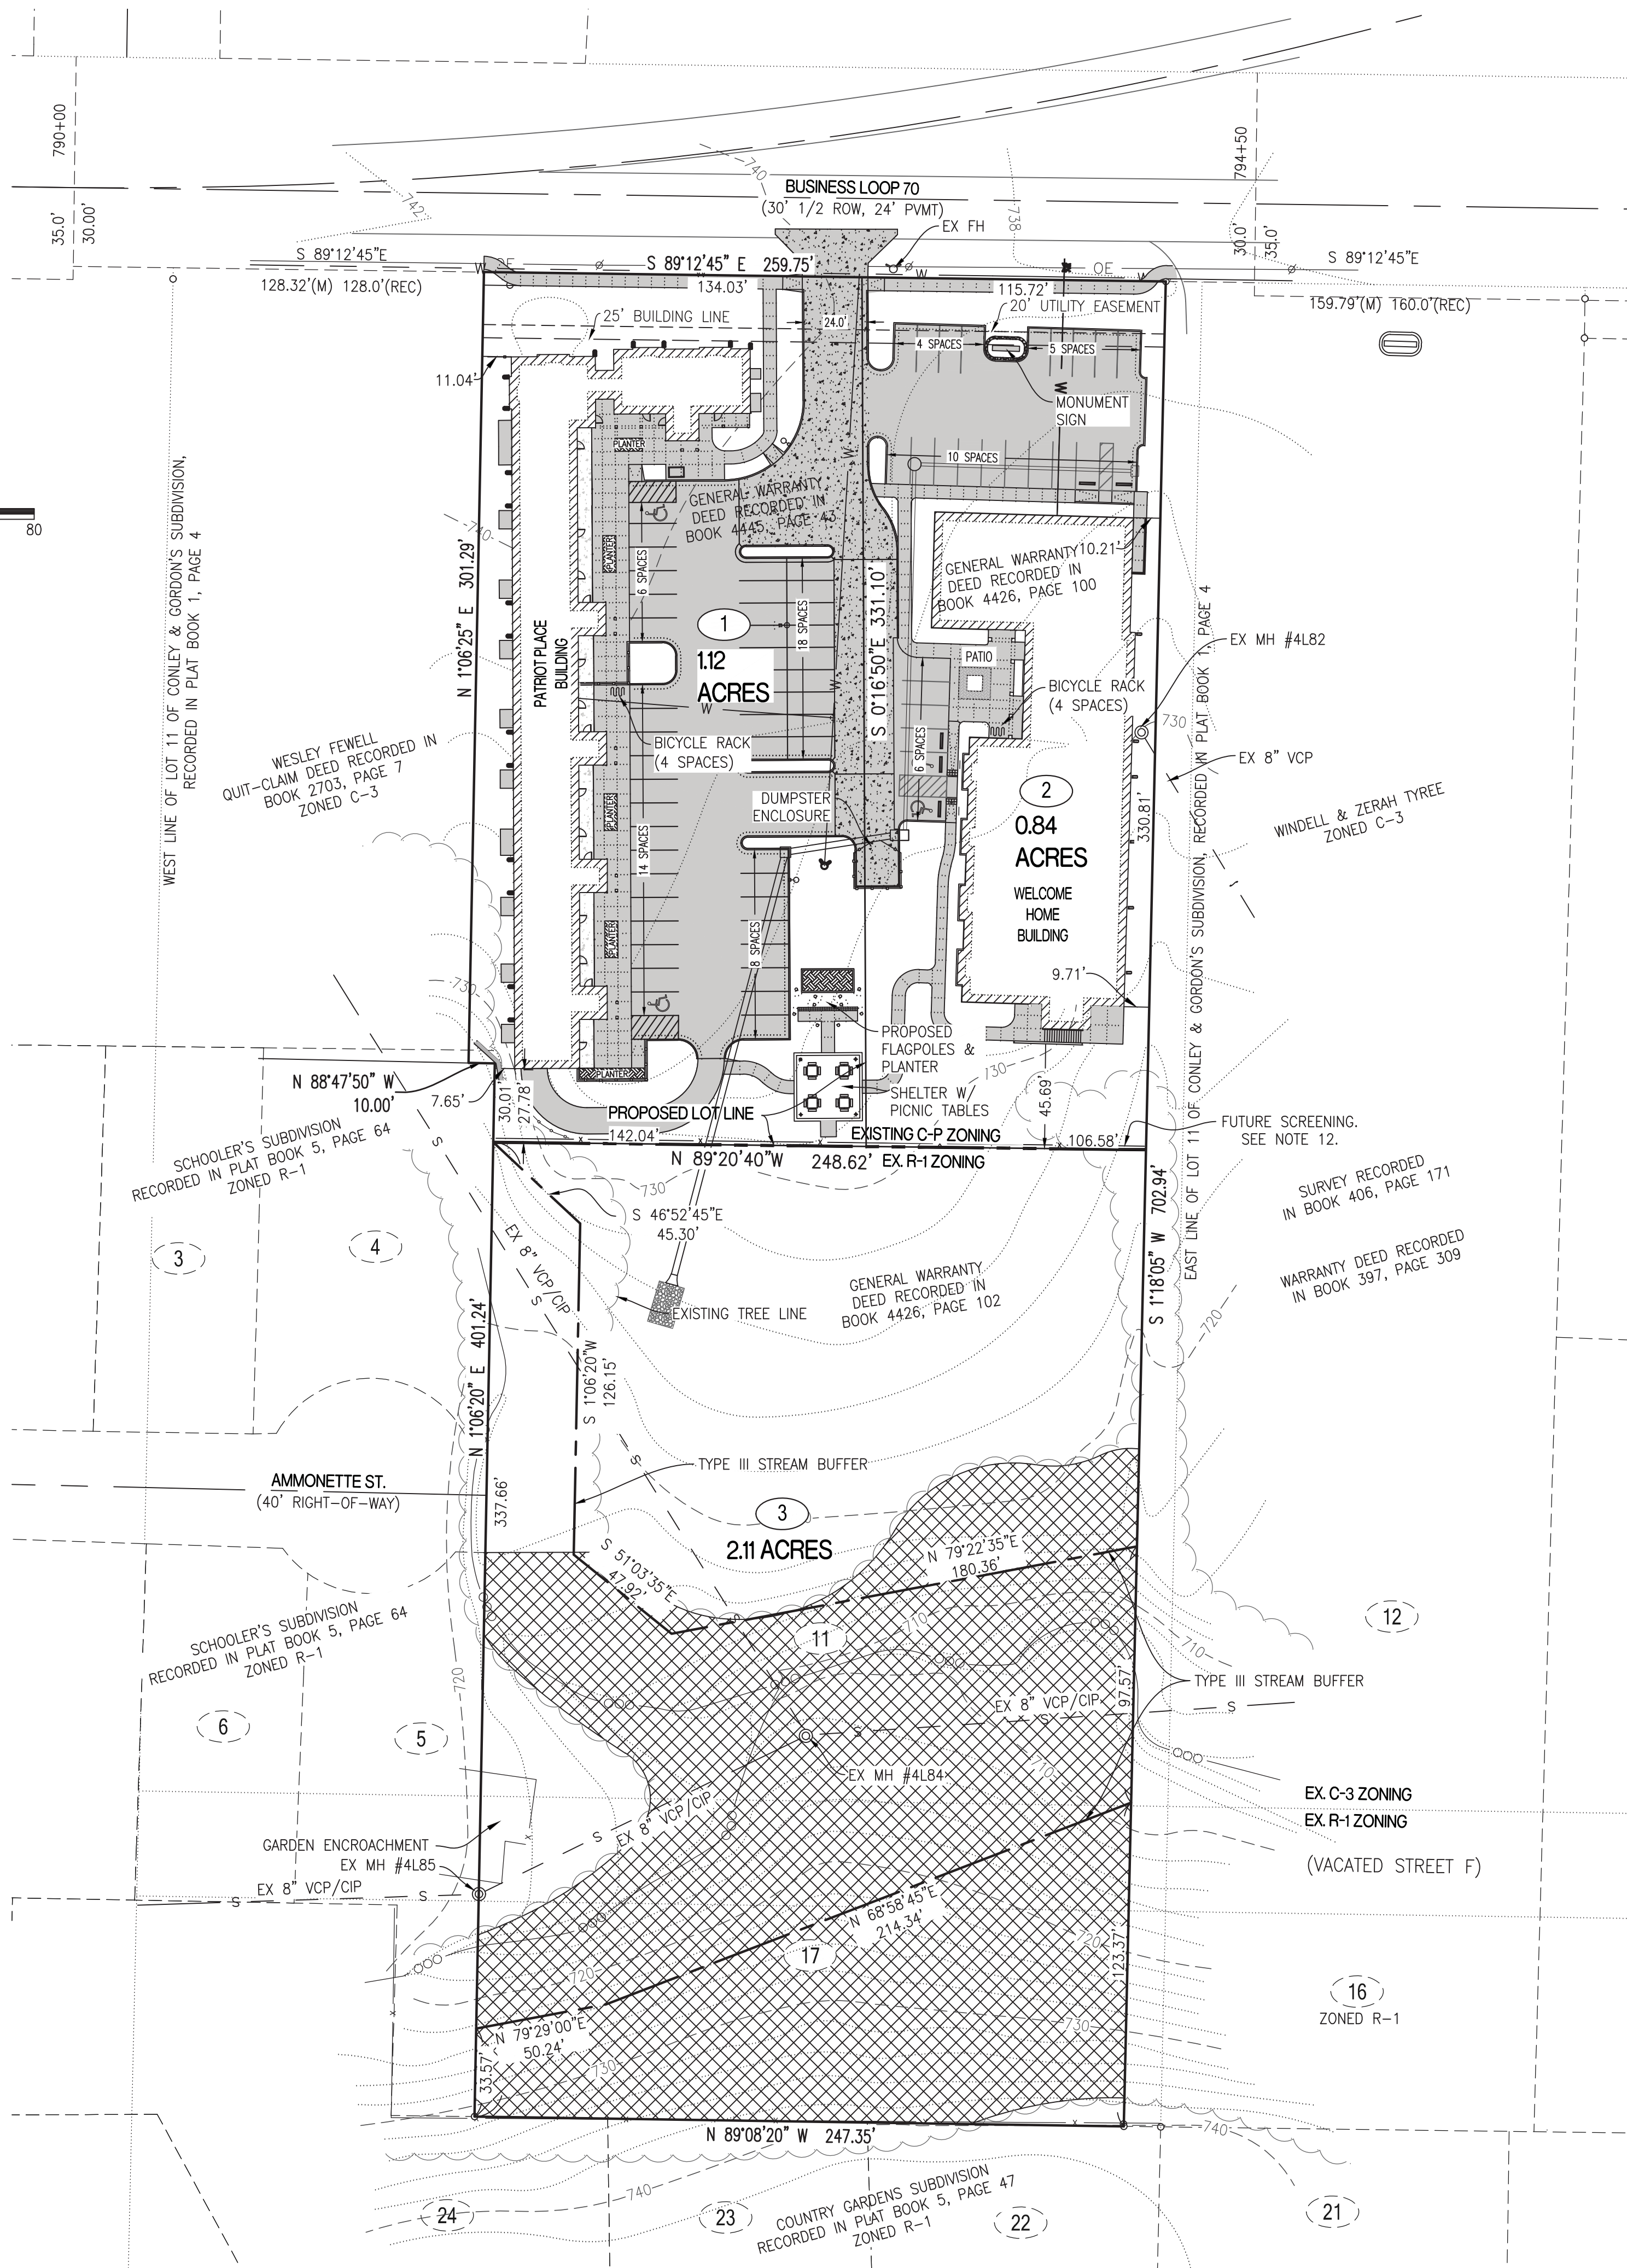

MAJOR AMENDMENT #1 TO THE
CONCEPTUAL LANDSCAPING PLAN FOR
VETERANS CAMPUS

LOCATED IN SECTION 7, TOWNSHIP 48 NORTH, RANGE 12 WEST
COLUMBIA, BOONE COUNTY, MISSOURI
CITY PROJECT #17-108

PERVIOUS AREA:

TOTAL LOT AREA	177,289 S.F.
PROPOSED IMPERVIOUS AREA	71,773 S.F. (40%)
PROPOSED PERVIOUS AREA (OPEN SPACE)	105,516 S.F. (60%)

NOTE: PERVIOUS AREA CALCULATIONS ABOVE REFLECT THE SITE PLAN ON THIS SHEET. IMPERVIOUS AREA MAY CHANGE DURING FINAL PLANS. TOTAL IMPERVIOUS AREA SHALL NOT EXCEED 40%.

LANDSCAPE COMPLIANCE:

TOTAL PAVED AREA:	27,708 SQ. FT.
TREES REQUIRED @ 1 TREE PER 4,500 S.F.:	7 TREES
LENGTH OF PROPOSED PARKING WITHIN 20' OF R/W:	82 L.F.
LENGTH OF PARKING WITHIN 20' OF R/W TO BE SCREENED (50%):	41 L.F.
TREES REQUIRED @ 1 PER 50 L.F.:	1 TREES
TOTAL TREES REQUIRED:	8 TREES
MEDIUM TO LARGE TREES REQUIRED (30%):	3 TREES
TOTAL TREES PROPOSED:	8 TREES
MEDIUM TO LARGE TREES PROPOSED:	4 TREES
LENGTH OF DEVELOPMENT ADJACENT TO RESIDENTIAL ZONE:	0 L.F.

CLIMAX FOREST:

EXISTING CLIMAX FOREST =	58,700 SQ. FT.
PRESERVED CLIMAX FOREST =	50,010 SQ. FT. (85%)
	MINIMUM TO BE PRESERVED SHALL BE 25%

PLANTING/SCREENING NOTES:

QUANTITY	PLANT SPECIES
4	MEDIUM TO LARGE TREE
4	ORNAMENTAL TREE
	1' TALL MULCH BERM WITH LANDSCAPED BED CONTAINING SMALL ORNAMENTAL TREES, DECORATIVE GRASSES, DECIDUOUS SHRUBS, EVERGREEN SHRUBS, AND ANY COMBINATION THEREOF. LANDSCAPE BEDS SHALL CONFORM TO SCREENING REQUIREMENTS FOR THE CITY OF COLUMBIA. SCREENING SHALL REACH 50% OPACITY IN THE SPACE BETWEEN 1' AND 5' ABOVE GRADE AT THE SCREEN LINE.
	ORNAMENTAL FENCE SHALL BE DESIGNED SO AT LEAST 80% OPACITY IS ACHIEVED, VIEWED HORIZONTALLY, IN THE SPACE BETWEEN 1' AND 8' ABOVE GRADE AT THE SCREEN LINE. LANDSCAPING BEHIND FENCE SHALL MEET CITY OF COLUMBIA REQUIREMENTS.

LANDSCAPING / TREE PRESERVATION NOTES

- ALL DISTURBED AREAS SHALL BE SEEDED & MULCHED AFTER CONSTRUCTION.
- LANDSCAPING MAY BE ENHANCED BY THE DEVELOPER AS TIME AND BUDGET ALLOWS.
- ALL PLANT MATERIALS AND FINAL LANDSCAPE PLAN SHALL BE IN ACCORDANCE WITH THE LANDSCAPING GUIDELINES AND STANDARDS OF THE CITY OF COLUMBIA.
- LANDSCAPING SHALL COMPLY WITH CHAPTERS 12A-49 AND AND 29-25 OF THE CITY CODE.

OWNER (Lot 1):

MID-MISSOURI VETERANS HOUSING
DEVELOPMENT GROUP, LP
201 SWITZLER STREET
COLUMBIA, MISSOURI 65203

OWNER (Lot 2):

WELCOME HOME, INC.
1206 RANGELINE STREET
COLUMBIA, MISSOURI 65202

OWNER (Lot 3):

COLUMBIA HOUSING AUTHORITY
201 SWITZLER STREET
COLUMBIA, MISSOURI 65203

APPROVED BY THE CITY OF COLUMBIA PLANNING AND ZONING COMMISSION THIS
____ DAY OF _____, 2017.

RUSTY STRODTMAN, CHAIRPERSON

ACCEPTED BY ORDINANCE OF THE CITY COUNCIL OF COLUMBIA, MISSOURI, THIS
____ DAY OF _____, 2017.

BRIAN TREECE, MAYOR

SHEELA AMIN, CITY CLERK

PREPARED BY:


CRACKETT
ENGINEERING CONSULTANTS

1000 W. Nifong Boulevard Building #1
Columbia, Missouri 65203
(573) 447-0292

www.crockettengineering.com


06/02/2014 ORIGINAL
06/23/2014 CITY COMMENTS
07/09/2014 CITY COMMENTS
07/11/2014 CITY COMMENTS
03/24/2017 MJR AMENDMENT
04/20/2017 CITY COMMENTS
04/27/2017 CITY COMMENTS

THIS SHEET HAS BEEN SIGNED, SEALED
AND DATED ELECTRONICALLY

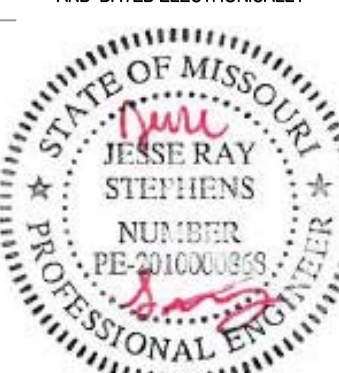


JESSE R. STEPHENS, 2010000868

04/27/2017
DATE

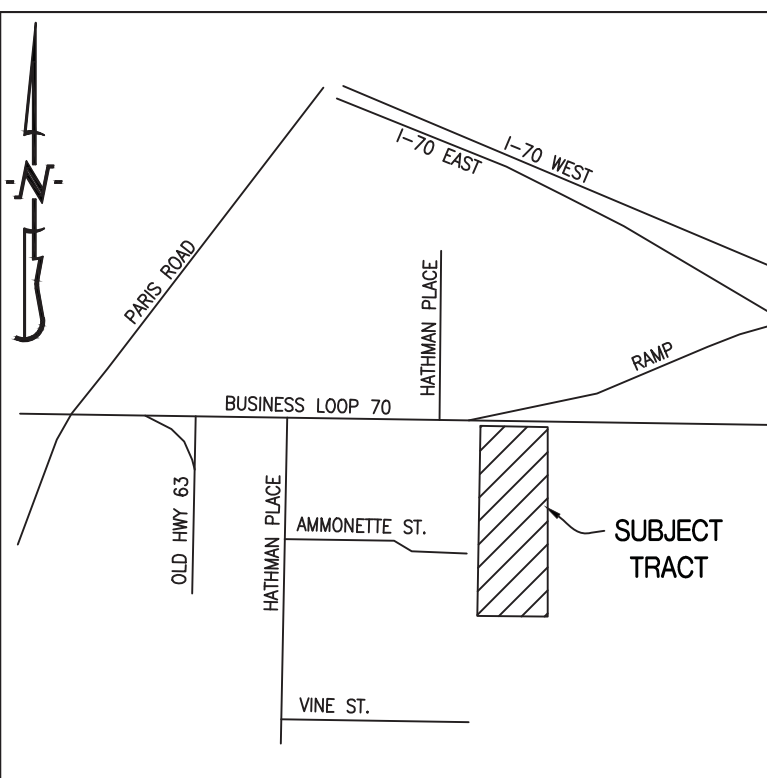

LOCATION MAP
NOT TO SCALE

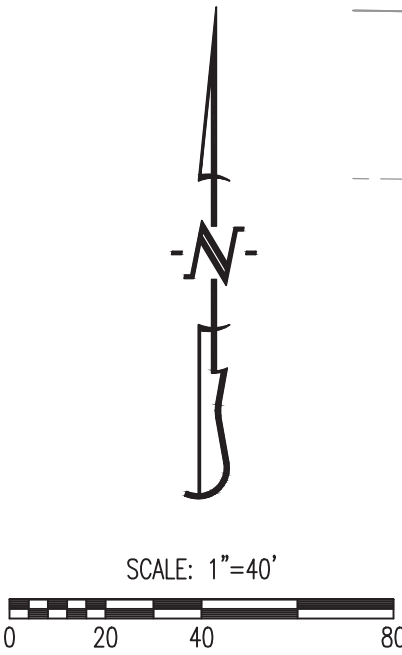

LEGEND:

-805..... EXISTING 2FT CONTOUR
- 820--- EXISTING 10FT CONTOUR
- ===== CURB
- S----- EXISTING SANITARY SEWER
- S----- PROPOSED SANITARY SEWER
- ⊙ MANHOLE/CLEANOUT
- W----- PROPOSED WATERLINE
- ⊙ PROPOSED LIGHT POLE
- ⊙ PROPOSED FIRE HYDRANT
- S----- EXISTING STORM SEWER
- S----- PROPOSED STORM SEWER
- BUILDING LINE
- EASEMENT
- (XX) LOT NUMBER
- ===== PROPOSED PAVEMENT
- ===== PROPOSED DETENTION/BIORETENTION
- ===== CLIMAX FOREST PRESERVATION
- ORNAMENTAL FENCE