


City of Columbia

701 East Broadway, Columbia, Missouri 65201

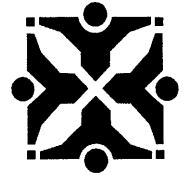

Agenda Item Number: B 165-15

Department Source: Public Works

To: City Council

From: City Manager & Staff

Council Meeting Date: 6/15/2015

Re: Bid Call - Elleta Boulevard Sidewalk

Documents Included With This Agenda Item

Council memo, Resolution/Ordinance

Supporting documentation includes: Maps, Plats and Plans

Executive Summary

Authorizing a bid call through the Purchasing division for construction of the Elleta Boulevard Sidewalk project. The project includes sidewalk along the south side of Elleta Boulevard from Rangeline Street eastward to the existing sidewalk, as shown on the attached location map and plan sheet. A public hearing was held on May 4, 2015.

Discussion

The proposed Elleta Boulevard Sidewalk project consists of constructing approximately 440 linear feet of sidewalk on the south side of Elleta Boulevard from Rangeline Street eastward to the existing sidewalk. The plan includes a five (5) foot wide sidewalk with approximately three (3) feet of green space between the sidewalk and the back of curb. The plan also includes the reconstruction of one driveway in order to meet ADA requirements. No easements are needed for this project.

Fiscal Impact

Short-Term Impact: The construction concept cost estimate for this project is \$56,000 and will be funded by Community Development Block Grant (CDBG) funds.

Long-Term Impact: The additional cost of maintenance for this sidewalk is approximately \$220 per year.

Vision, Strategic & Comprehensive Plan Impact

Vision Impact: Transportation

Strategic Plan Impact: Infrastructure

Comprehensive Plan Impact: Infrastructure, Mobility, Connectivity, and Accessibility

City of Columbia

701 East Broadway, Columbia, Missouri 65201



Suggested Council Action

Authorize a bid call through the Purchasing division for the construction of the Elleta Boulevard Sidewalk Project.

Legislative History

4/06/15 (R55-15) Setting a public hearing for May 4, 2015.

2/25/15 - Interested Parties Meeting

4/30/14 - Public Works applied for CDBG funding for this project.

4/28/14 - Project endorsed by Columbia Housing Authority.

4/25/13 - Project endorsed by Bicycle and Pedestrian Commission.


Department Approved


City Manager Approved

Introduced by _____

First Reading _____

Second Reading _____

Ordinance No. _____

Council Bill No. B 165-15

AN ORDINANCE

determining it is in the public interest to construct sidewalk improvements along the south side of Elleta Boulevard from Rangeline Street eastward to the existing sidewalk; approving and adopting plans and specifications; determining that the work shall be done by contract; calling for bids through the Purchasing Division; providing for payment for the improvement; authorizing the City Manager to obtain, execute and record all documents necessary for the improvement; providing for compliance with the prevailing wage law and state-mandated construction safety training; and fixing the time when this ordinance shall become effective.

WHEREAS, the City Council adopted a resolution declaring the necessity of constructing sidewalk improvements along the south side of Elleta Boulevard from Rangeline Street eastward to the existing sidewalk; and

WHEREAS, the notice of a public hearing on this project was published in a daily newspaper of general circulation in the city; and

WHEREAS, the City Council has held a public hearing on construction of the improvement.

NOW, THEREFORE, BE IT ORDAINED BY THE COUNCIL OF THE CITY OF COLUMBIA, MISSOURI, AS FOLLOWS:

SECTION 1. The Council finds that the construction of a five-foot wide sidewalk along the south side of Elleta Boulevard from Rangeline Street eastward to the existing sidewalk, and the reconstruction of one driveway to meet ADA requirements, and other miscellaneous work, all in accordance with City of Columbia Street and Storm Sewer Specifications and Standards, in the City of Columbia, Missouri, is necessary for the welfare and improvement of the city and that it is in the public interest that such improvements be made.

SECTION 2. The plans and specifications for this improvement, as prepared by the Director of Public Works, are hereby approved and made a part of this ordinance by reference.

SECTION 3. The construction of the improvement shall be done by contract in accordance with the plans and specifications, the laws of the State of Missouri, and the Charter and Ordinances of the City of Columbia, Missouri.

SECTION 4. The Purchasing Agent is hereby authorized to call for bids and execute a contract for the improvement.

SECTION 5. Payment for this improvement shall be made from Community Development Block Grant funds and such other funds as may be lawfully appropriated.

SECTION 6. The City Manager is authorized to obtain, execute and have recorded all licenses, easements, deeds and any other conveyances or instruments necessary for the City to complete this improvement.

SECTION 7. The contract for the improvement shall provide that not less than the prevailing hourly rate of wages, as found by the Department of Labor and Industrial Relations of Missouri, shall be paid to all workers performing work under the contract. The contractor's bond shall guarantee the faithful performance of the prevailing hourly wage clause in the contract. The City shall also cause to be inserted into the contract a stipulation that all laborers and mechanics employed by the contractor or subcontractors in the performance of work under the contract shall be paid wages at rates not less than those prevailing on similar construction in the locality as determined by the Secretary of Labor in accordance with the Davis-Bacon Act.

SECTION 8. The bid specifications and contract for the improvement shall provide that the contractor and any subcontractor shall provide a ten-hour Occupational Safety and Health Administration construction safety program (or a similar program approved by the Missouri Department of Labor and Industrial Relations) for all employees working on-site. All employees working on the site of the improvement are required to complete the safety program within 60 days of beginning work on the improvement project.

SECTION 9. This ordinance shall be in full force and effect from and after its passage.

PASSED this _____ day of _____, 2015.

ATTEST:

City Clerk

Mayor and Presiding Officer


APPROVED AS TO FORM:

City Counselor



SUPPORTING DOCUMENTS INCLUDED WITH THIS AGENDA ITEM ARE AS FOLLOWS:

Maps, Plats and Plans

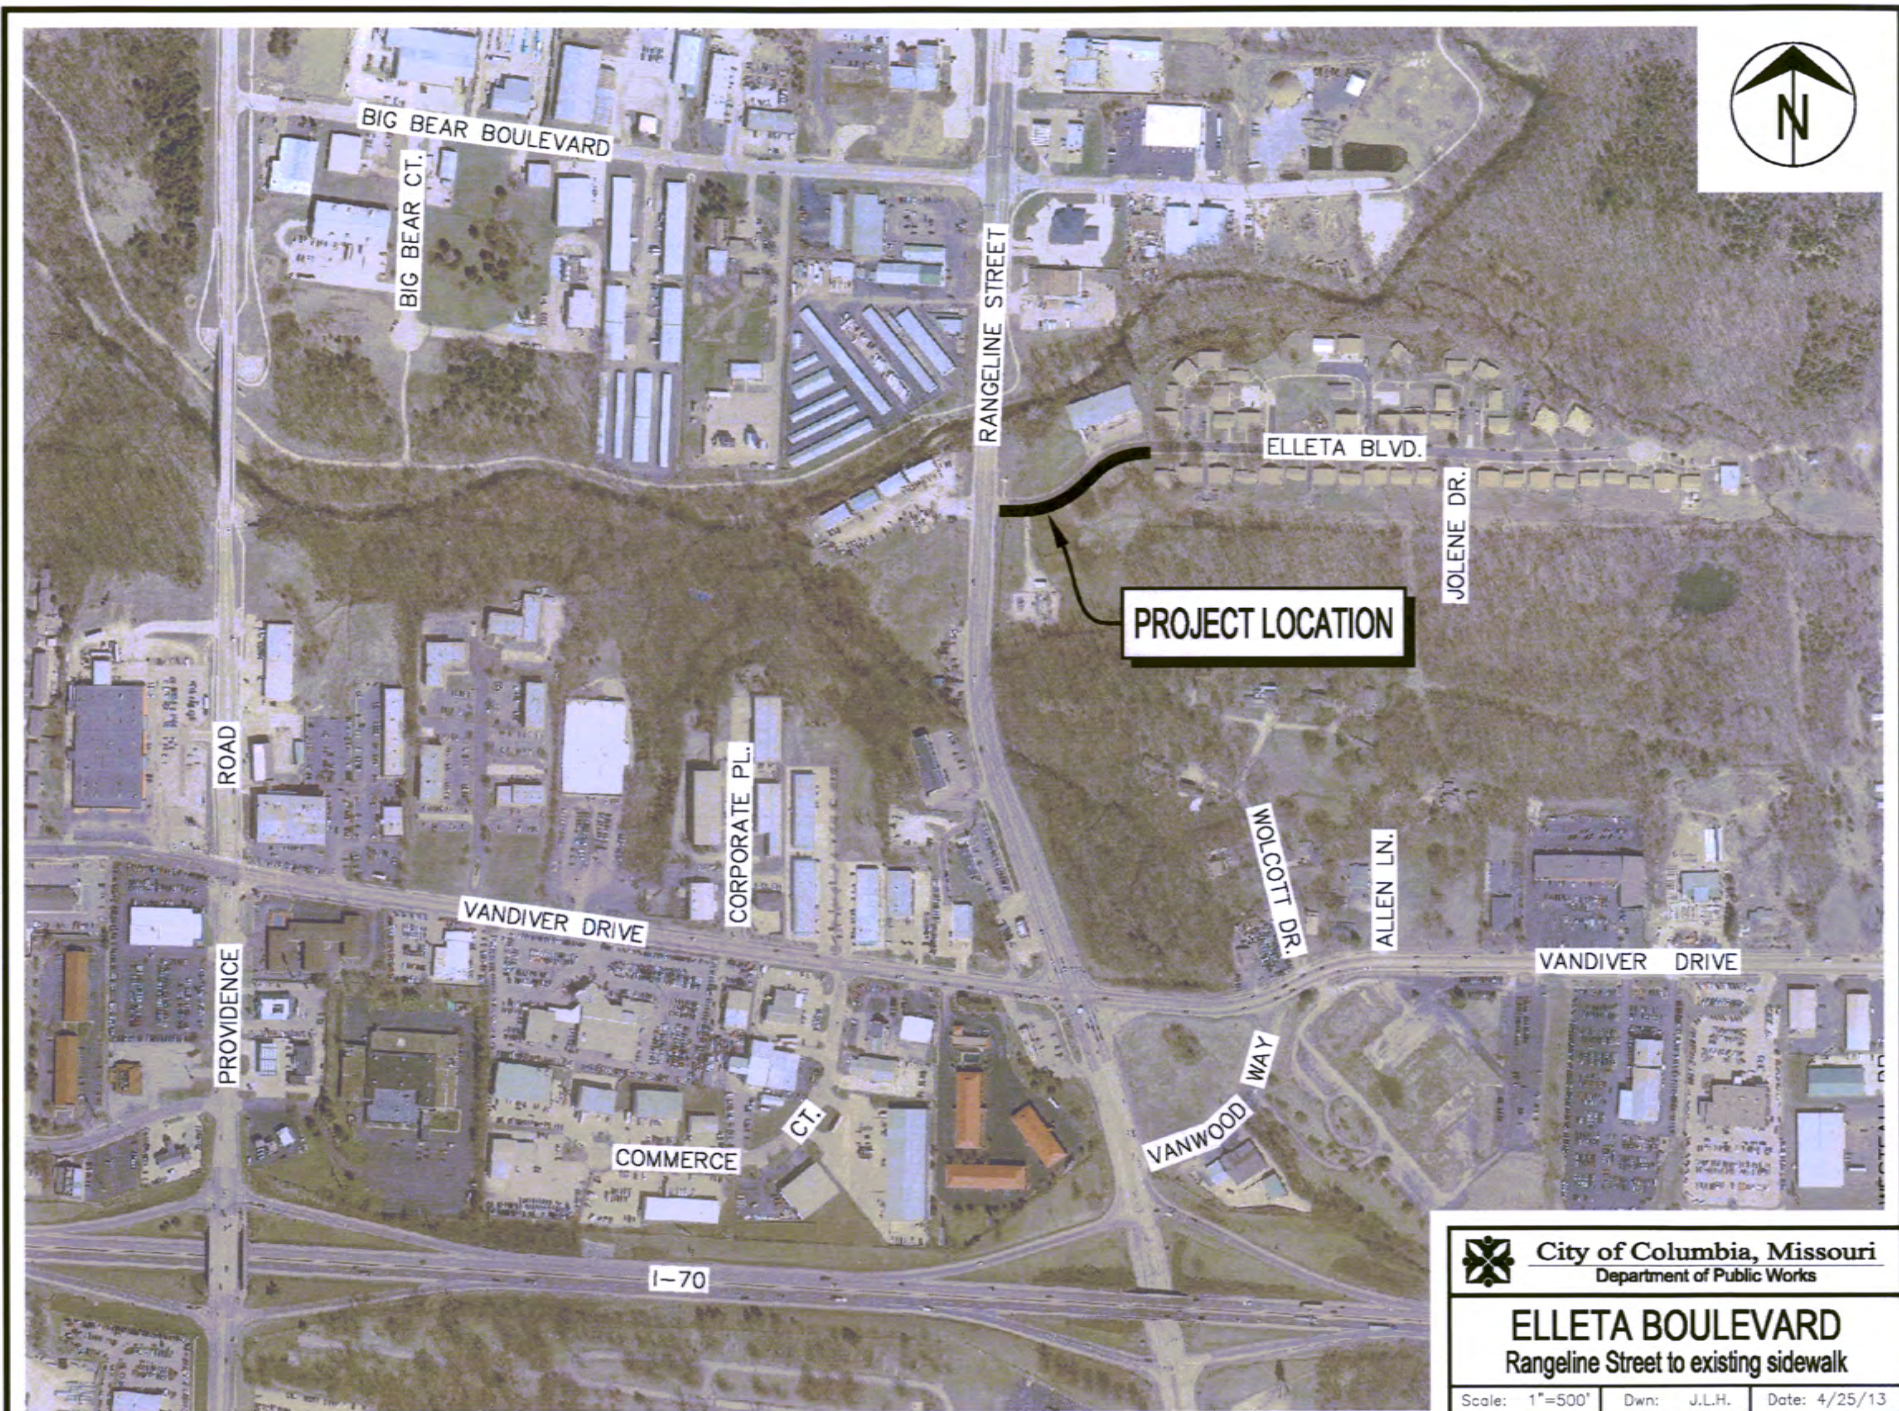

City of Columbia, Missouri
Department of Public Works

ELLETA BOULEVARD


Rangeline Street to existing sidewalk

Scale: 1"=500' Dwn: J.L.H. Date: 4/25/13

REMOVAL			
SHEET NO.	LOCATION	PCC DRIVEWAY APPROACH SY	PCC CURB & GUTTER LF
2	STA. 0+50 TO STA. 1+01	253	
2	STA. 0+50 TO STA. 1+04		41
2	STA. 0+50 TO STA. 0+56		5

CONCRETE PAVEMENT					
SHEET NO.	LOCATION	6" PCC SIDEWALK RAMP & LANDING SF	4" PCC SIDEWALK SF	DETECTABLE WARNING DOMES SF	7" PCC COMMERCIAL DRIVEWAY APPROACH PAVEMENT SY
2	STA. 0+50 TO STA. 0+60	35		10	
2	STA. 0+50 TO STA. 1+02		332		
2	STA. 0+50 TO STA. 0+56	24		10	5
2	STA. 0+53 TO STA. 1+34				41
2	STA. 1+28 TO STA. 4+94		1828		35.2

CONSTRUCTION STAKING 1 LUMP SUM
TRAFFIC CONTROL 1 LUMP SUM
RESTORE, SEED AND MULCH 1 LUMP SUM
MOBILIZATION 1 LUMP SUM

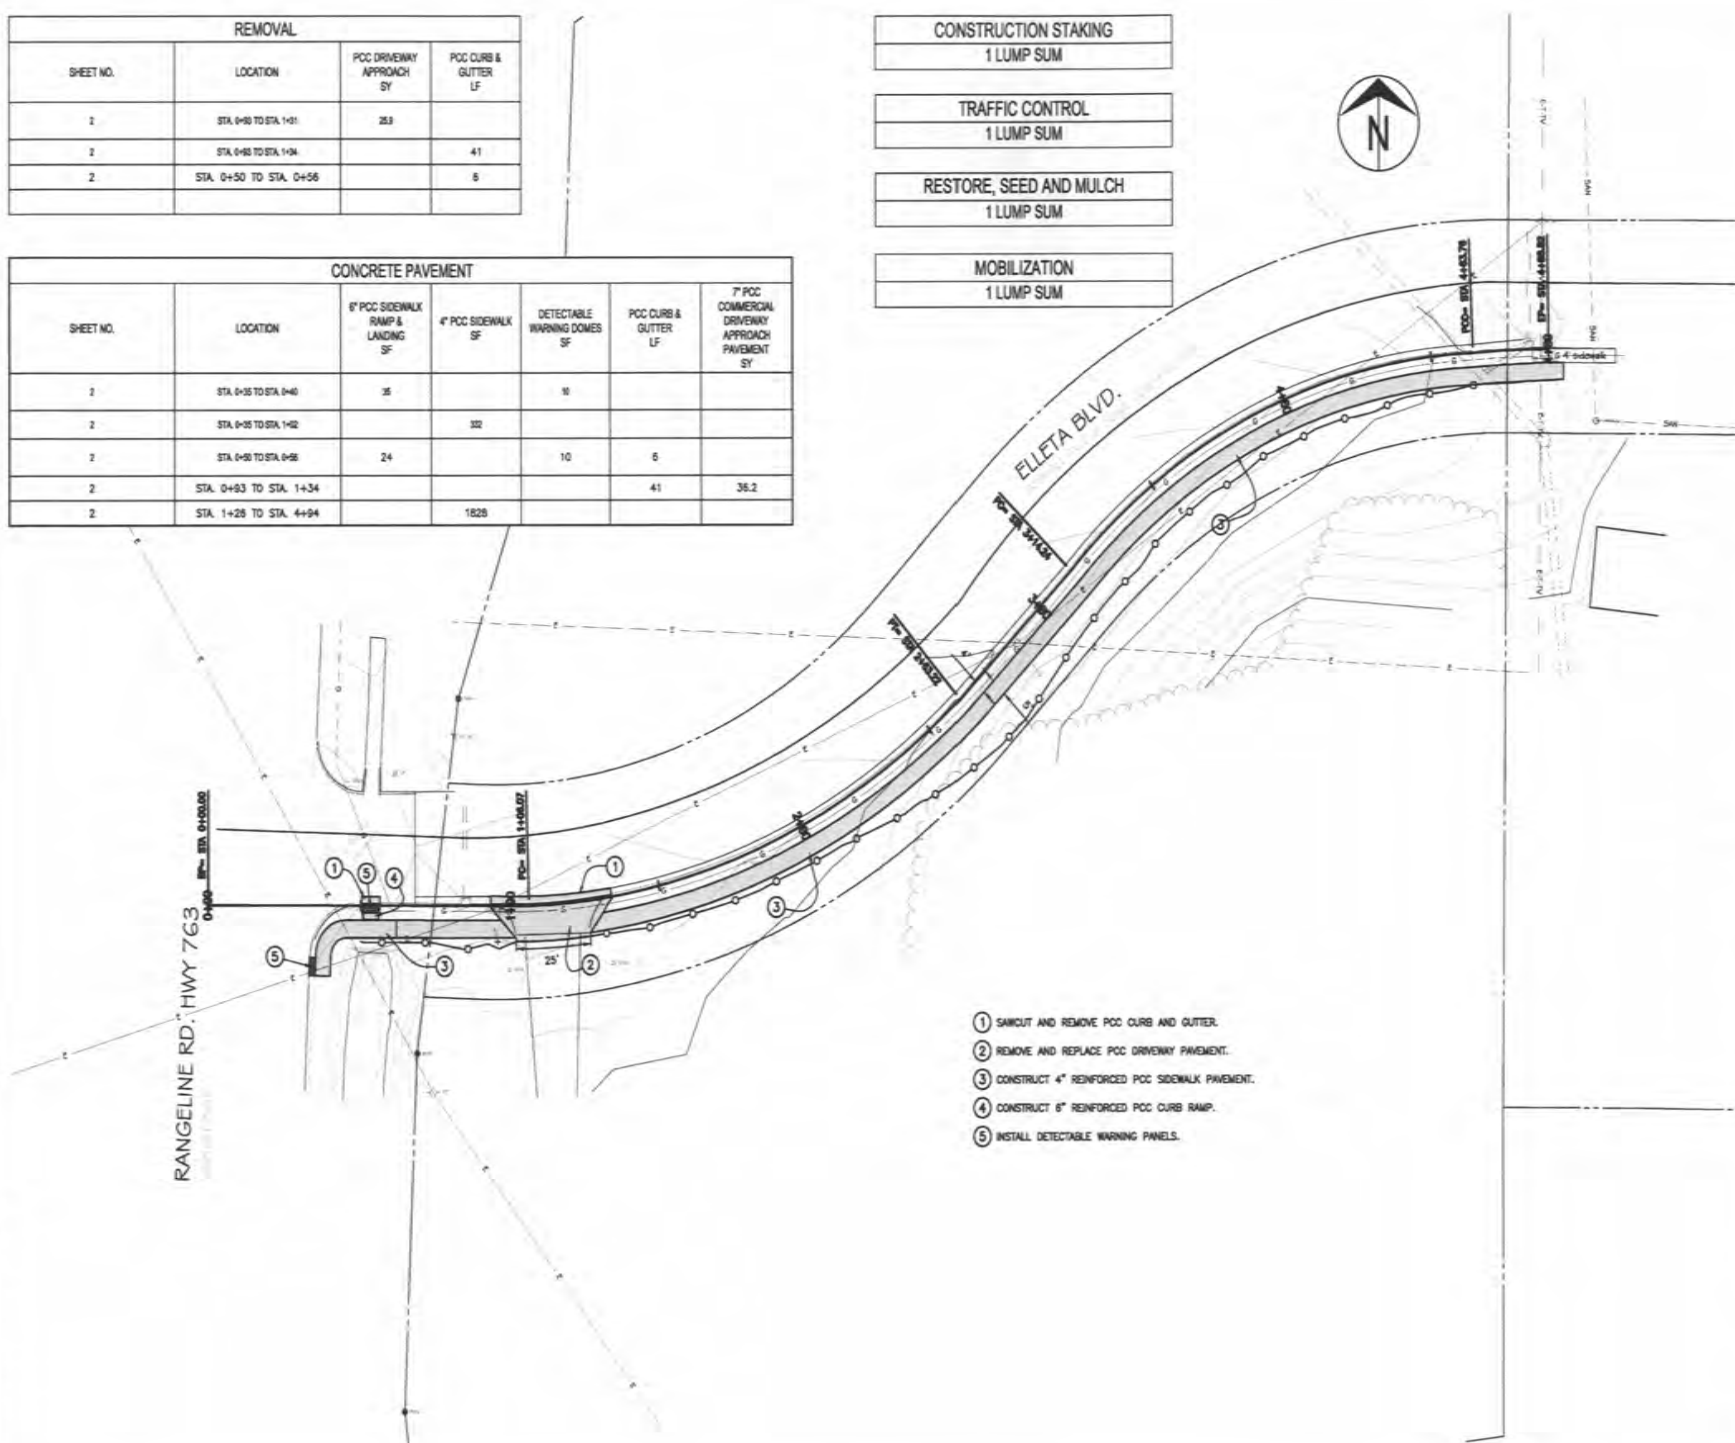

ELLETA BOULEVARD Sidewalk Improvement Plan Sheet

City of Columbia, Missouri
Department of Public Works

File No. 18-03-14
Scale: 1"=20'
Date: 5/1/2015
Des. S.C.B.
Des. B.F.R.
Chk. S.A.B.

Sheet
2 of 3