


FINAL MASTER PLAN

AMENITIES

- SPRAYGROUNDS
5000 SQUARE FEET
- PARKING SPACES FOR 444, OVERFLOW FOR 49
- SWIMMING BEACH
- HARD SURFACE TRAILS
LAKE TRAIL - .6 MILE
PERIMETER TRAIL - 1.7 MILES
- GRAVEL TRAIL
6233 LINEAL FEET (6' WIDE)
- BOARDWALK AND ISLAND SHELTER
- OUTDOOR AMPHITHEATER AND STAGE
- 6 INDIVIDUAL PICNIC SHELTERS 8' X 14'
- 4 MEDIUM SHELTERS 28' X 48'
- 1 LARGE SHELTER 42' X 78'
- 1 INDOOR PAVILION 50' X 100'
RESTROOM AND KITCHEN
- 4 RESTROOMS (STAND ALONE)
5 TOTAL RESTROOMS ON SITE
- 1 SMALL SHELTER 26' X 26' WITH FIREPIT
- 4 PLAYGROUNDS
- SAND VOLLEYBALL
- FISHING AND BOATING LAKE
- SLEDDING HILL
- OPEN PLAY FIELD 6 ACRES

GARDEN TYPES

- DEVELOPED AS FUNDING AND PLANT MATERIALS BECOME AVAILABLE
- ORNAMENTAL TREE COLLECTIONS
 - SHRUB AND PERENNIAL COLLECTIONS
 - WETLAND DEMONSTRATION
 - PRAIRIE RESTORATION
 - WATERFALL GARDENS
 - WOODLAND SHADE GARDENS
 - BOTTOMLAND WOODS

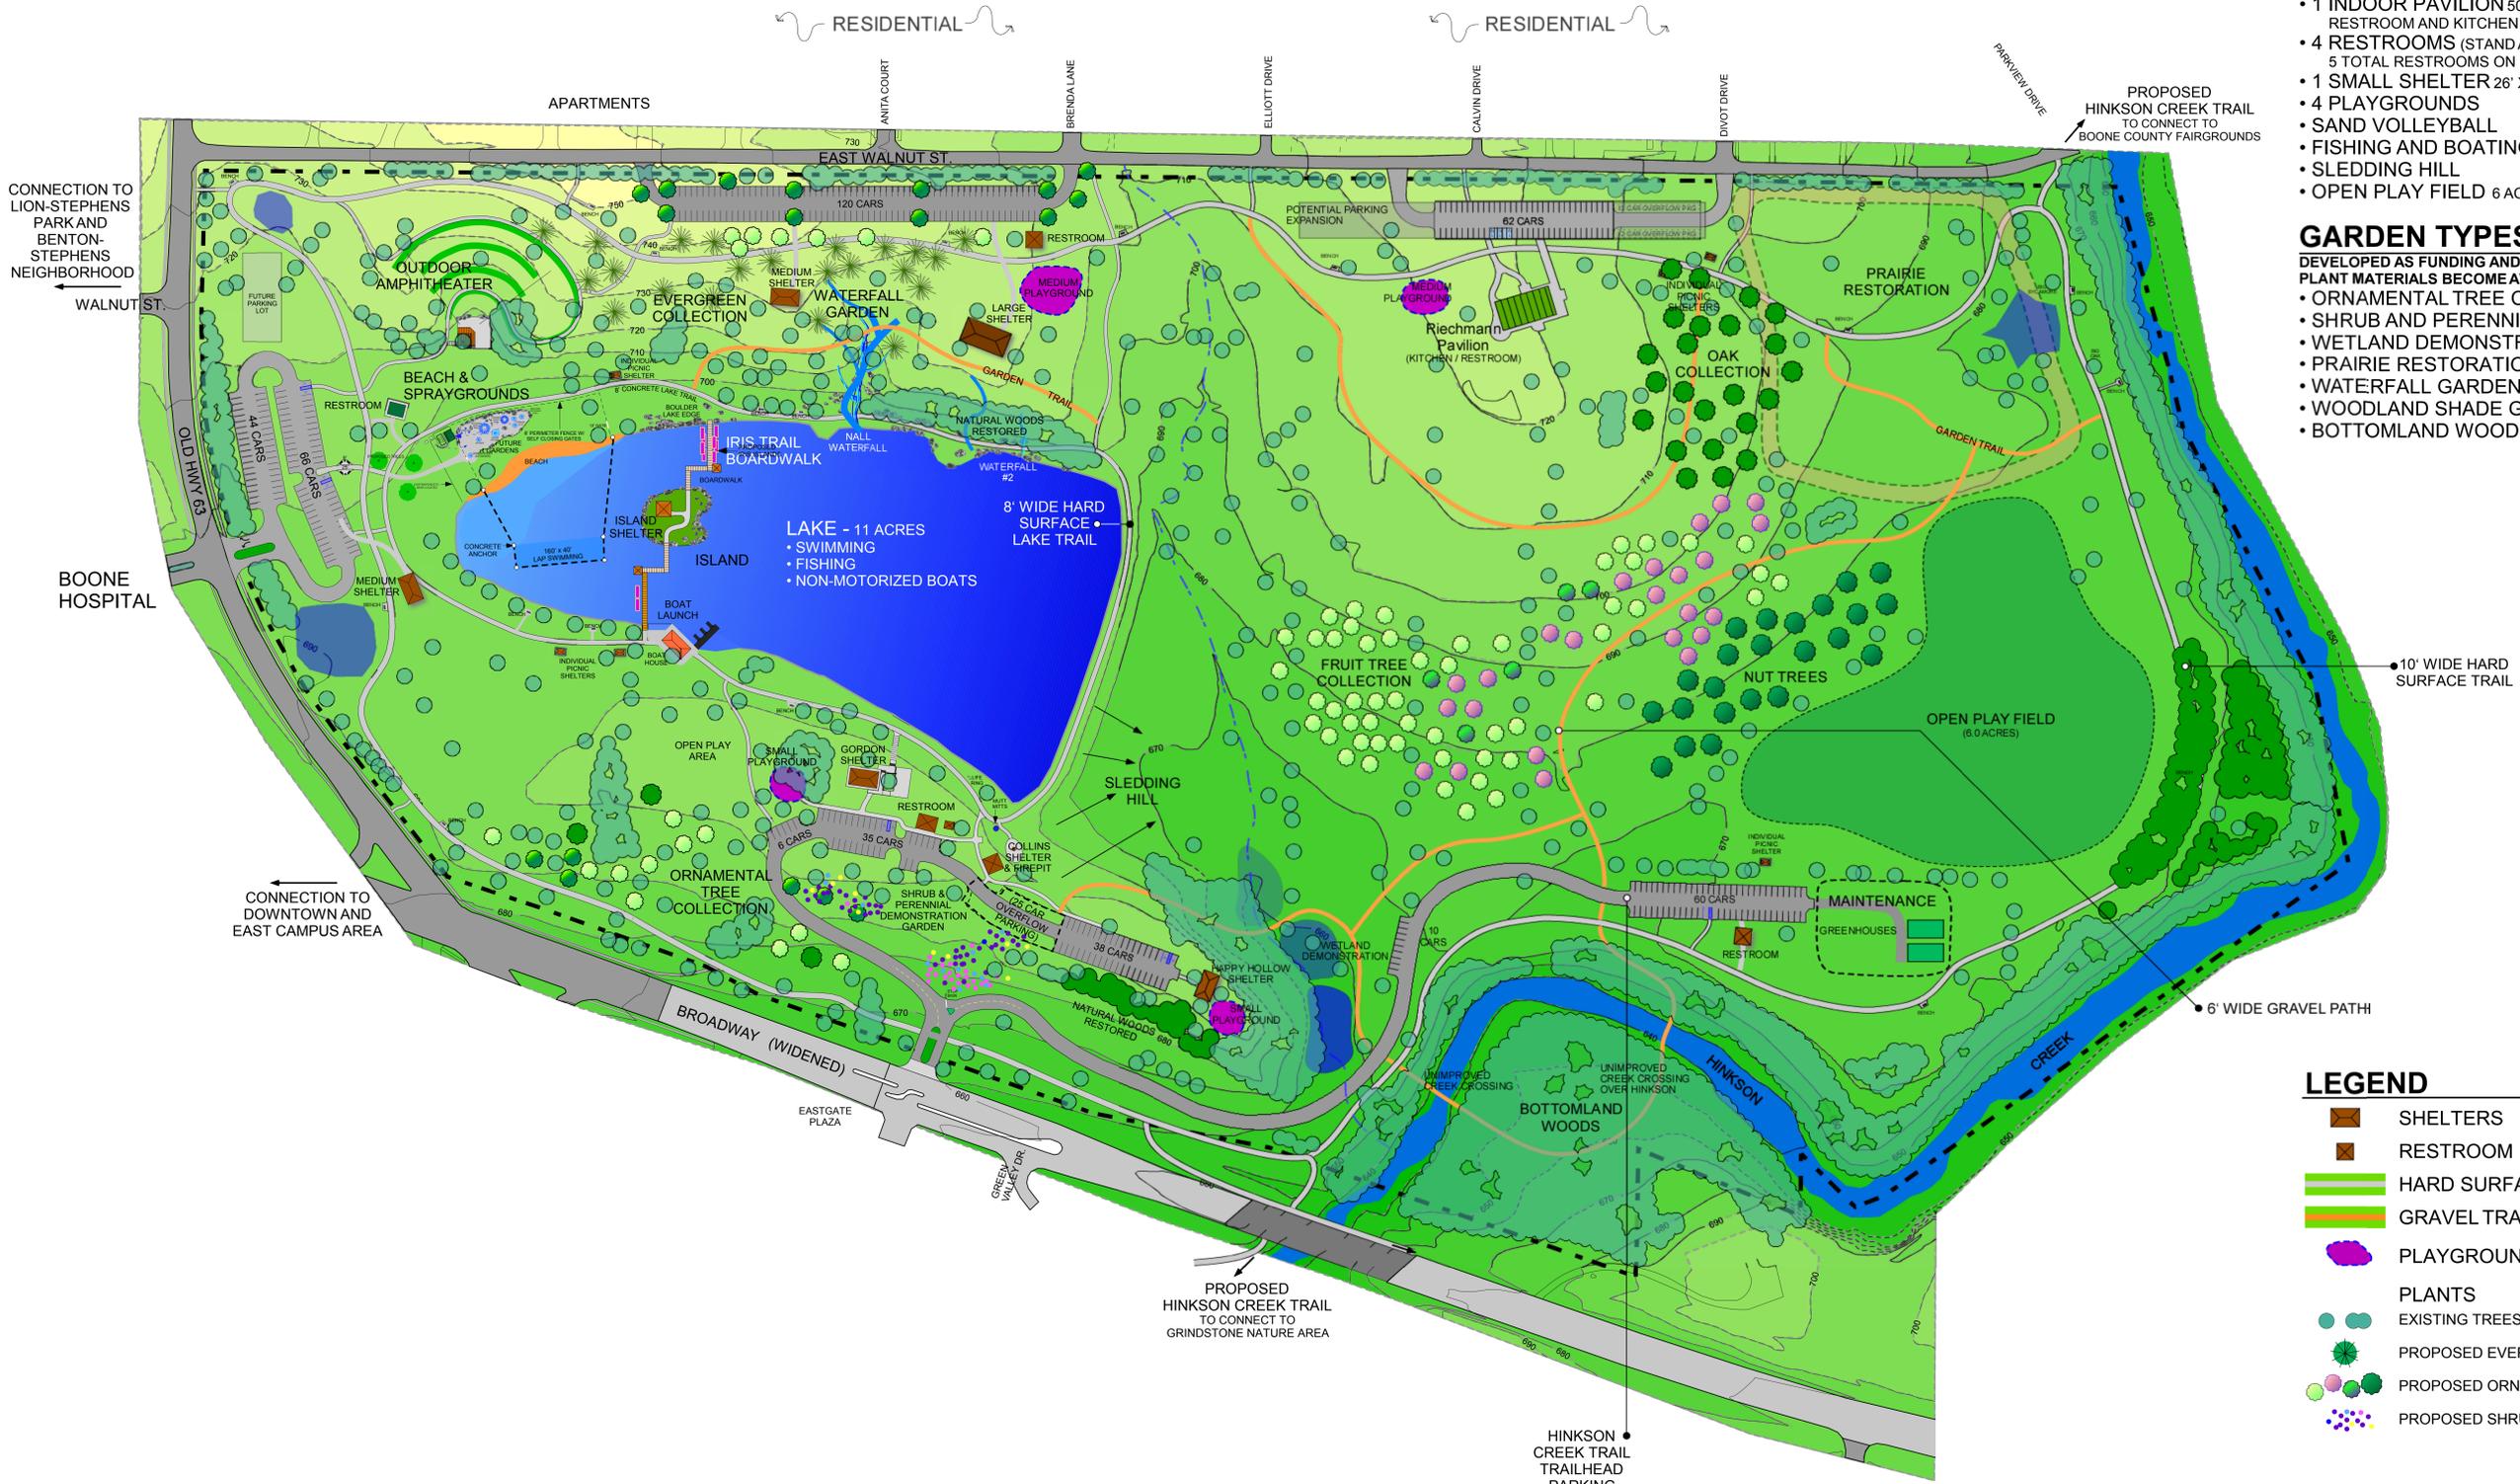

LEGEND

- SHELTERS
- RESTROOM
- ▬ HARD SURFACE TRAIL
- ▬ GRAVEL TRAIL
- PLAYGROUND
- PLANTS
- EXISTING TREES
- PROPOSED EVERGREEN TREES
- PROPOSED ORNAMENTAL TREES
- PROPOSED SHRUBS AND PERENNIALS

STEPHENS LAKE PARK

UPDATED 9/1/04 DRAWN BY: MS & TL



CITY OF COLUMBIA
PARKS AND RECREATION

