



Attachment 2

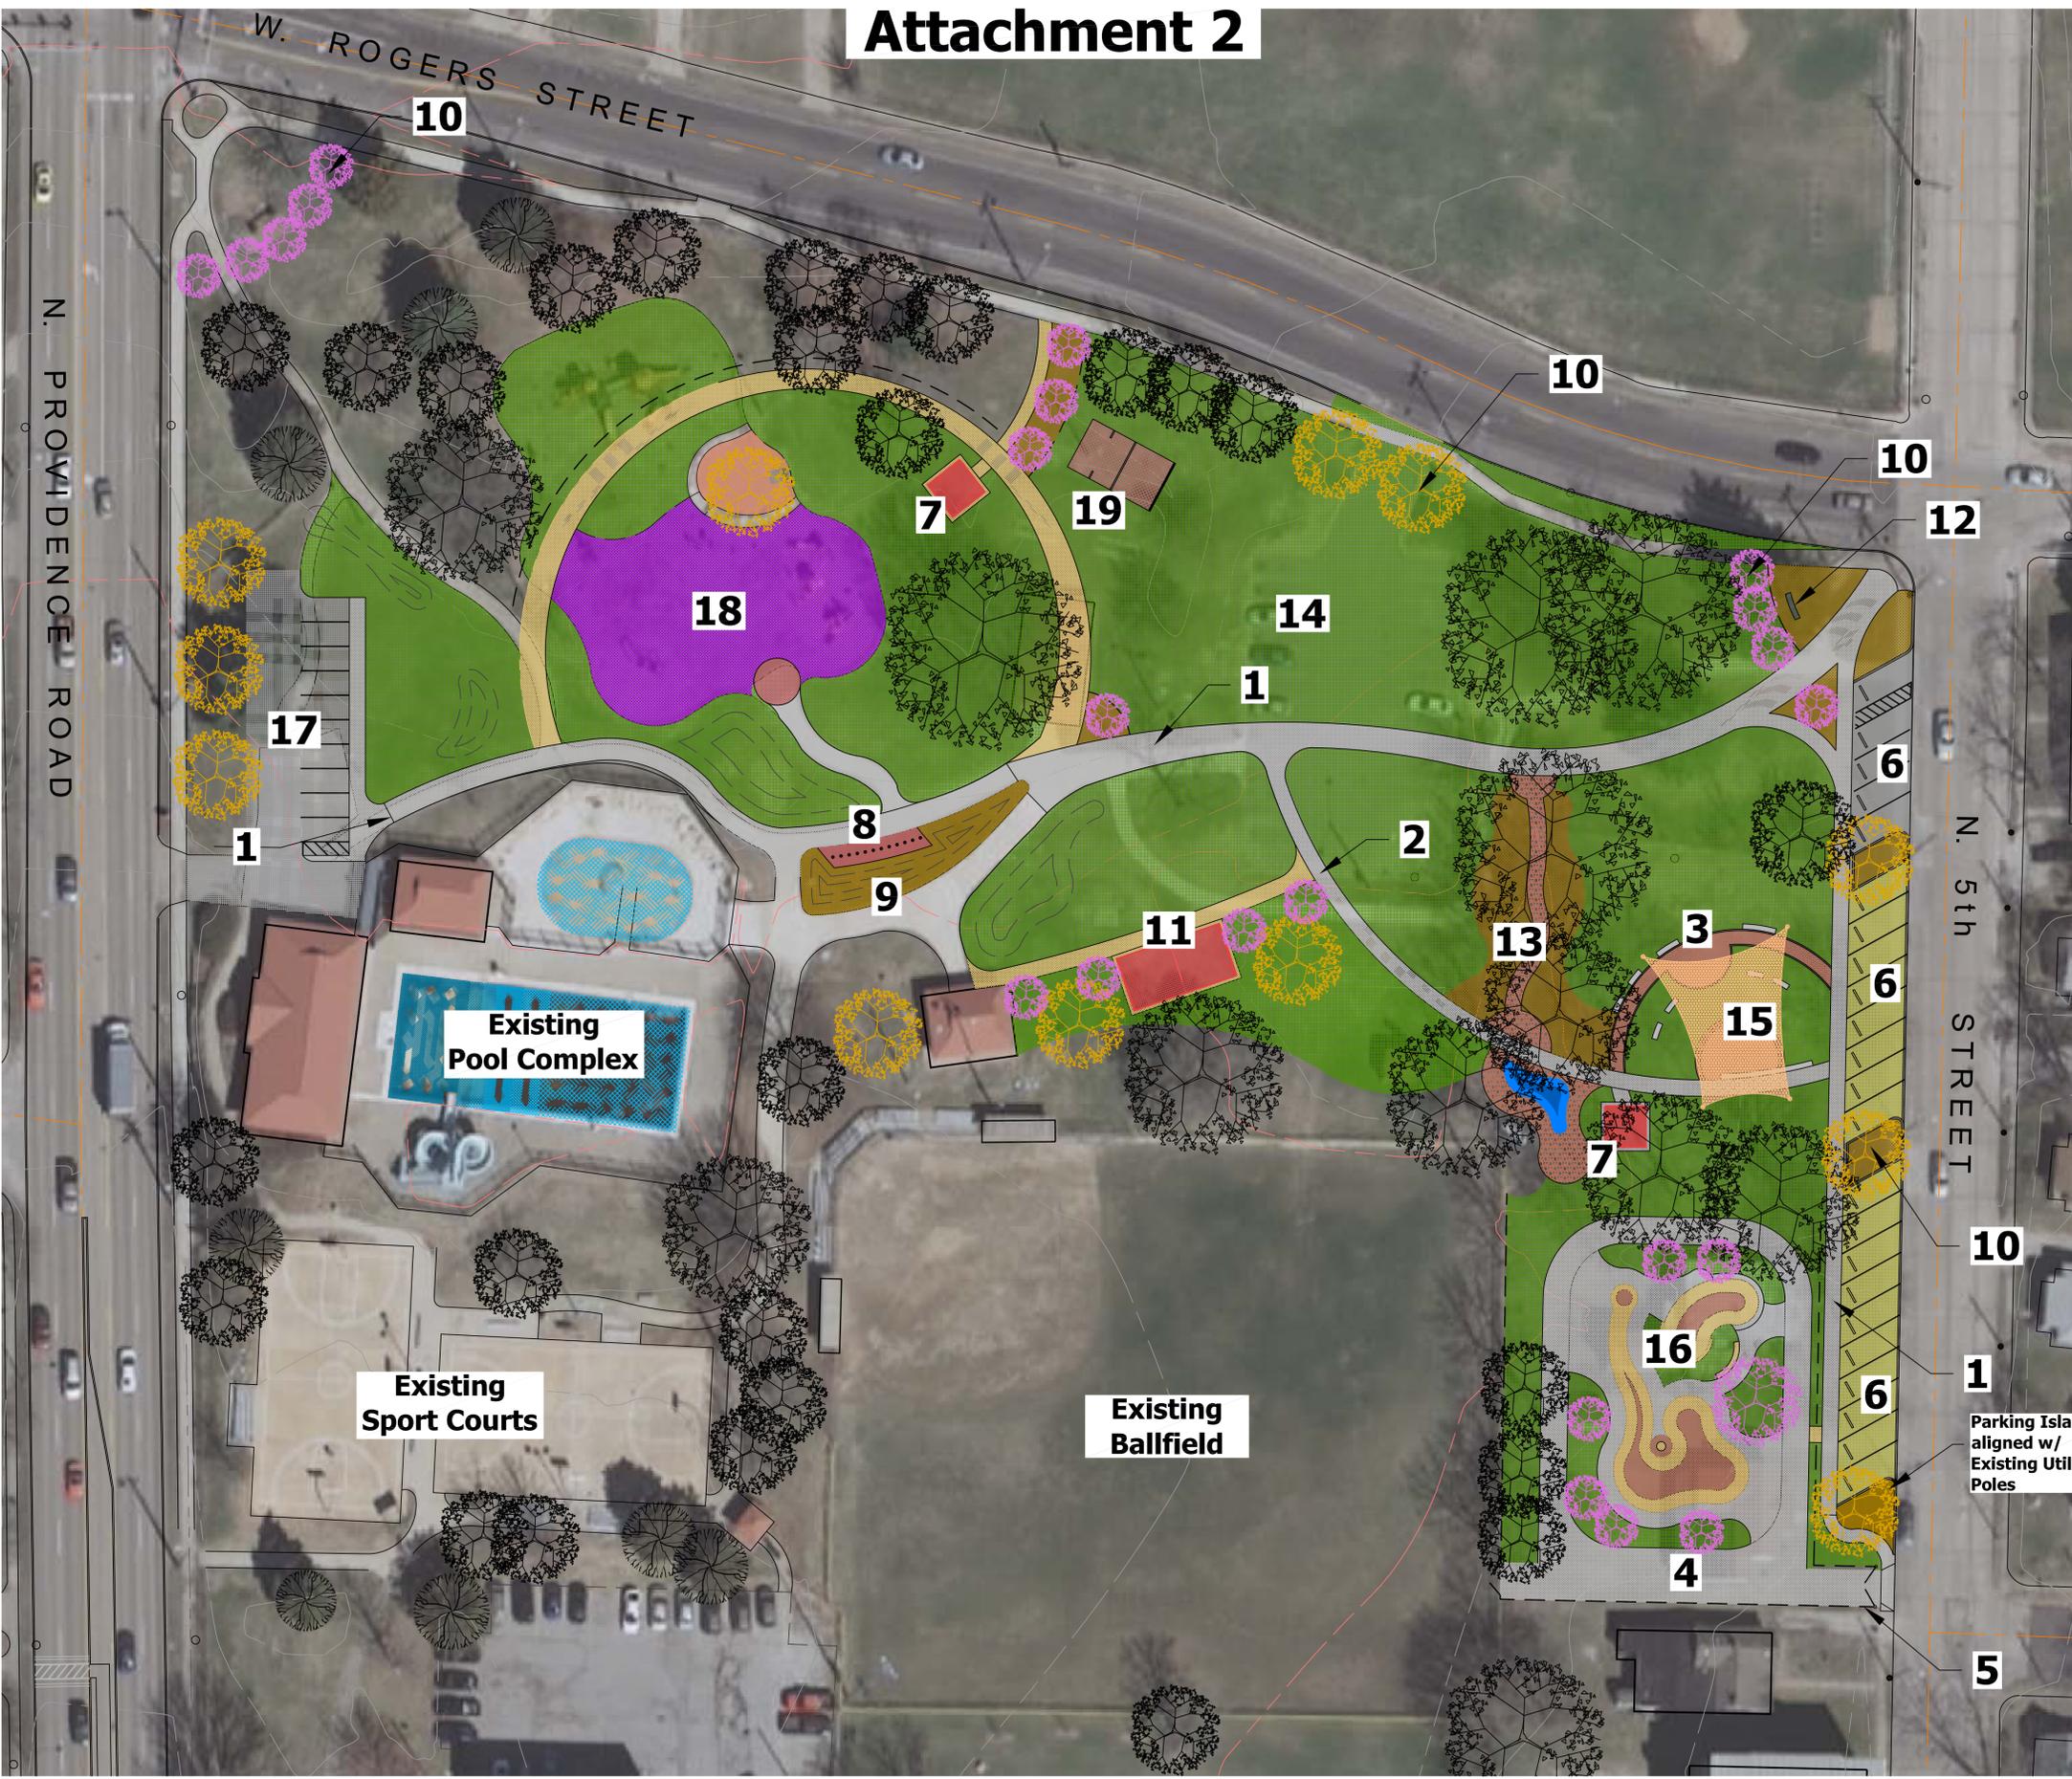

ID	FEATURE LEGEND Description
1	Primary Concrete Sidewalk 10-Ft Width Park Maintenance Access Drive Knox Box for Police/Fire Access at Gate
2	Secondary Concrete Sidewalk (Widths Vary)
3	Outdoor Amphitheater Raised Concrete Stage Low Back Wall w/ Electrical Boulder Bench Seating Stabilized DG Path & Dance Area
4	Ballfield Maintenance Access Gate to be Vinyl Coated Chain Link Color: Black
5	6-Ft Tubular Aluminum Fence To Match between Douglass HS
6	45 degree Streetside Parking 2 ADA, 21 Standard Coordinated with Public Works
7	Small Shelter (15' x 15') w/ 2 Picnic Tables, 1 Grill Each
8	(12) Bike Racks (24 Total Bikes)
9	Small Landscape Berm/Planter Varies Per Plan
10	New Trees (Canopy and Accent)
11	Medium Shelter (25' x 50') w/ 8 Picnic Tables, 2 Grills
12	Park Signage TBD
13	Rebuild Existing Drainage Swale as Stream Feature w/ Wet Pond
14	Open Play Area
15	Custom Canvas Shade Canopy 100 mph Wind Load Capacity
16	In-Ground Concrete Skatepark Approx. 8,500 SF Incorporate Surrounding Landscaping
17	Renovated Pool Staff Parking 1 ADA, 9 Standard Parking Stalls
18	Renovated Playground New Play Features Partial Soft Surfacing
19	One Wall Handball Court

** Some tree removal required to clean-up former residential lot areas and for streetside parking

** 35 New Trees Proposed to be Planted as part of full park development.

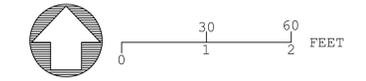

SITE AND AMENITY IMPROVEMENTS DOUGLASS PARK 400 NORTH PROVIDENCE ROAD

DATE: 12/02/13

A

PROPOSED COMPREHENSIVE PLAN