


BOLLARDS PLACED
AT 8' APART
TOTAL OF 62
BOLLARDS

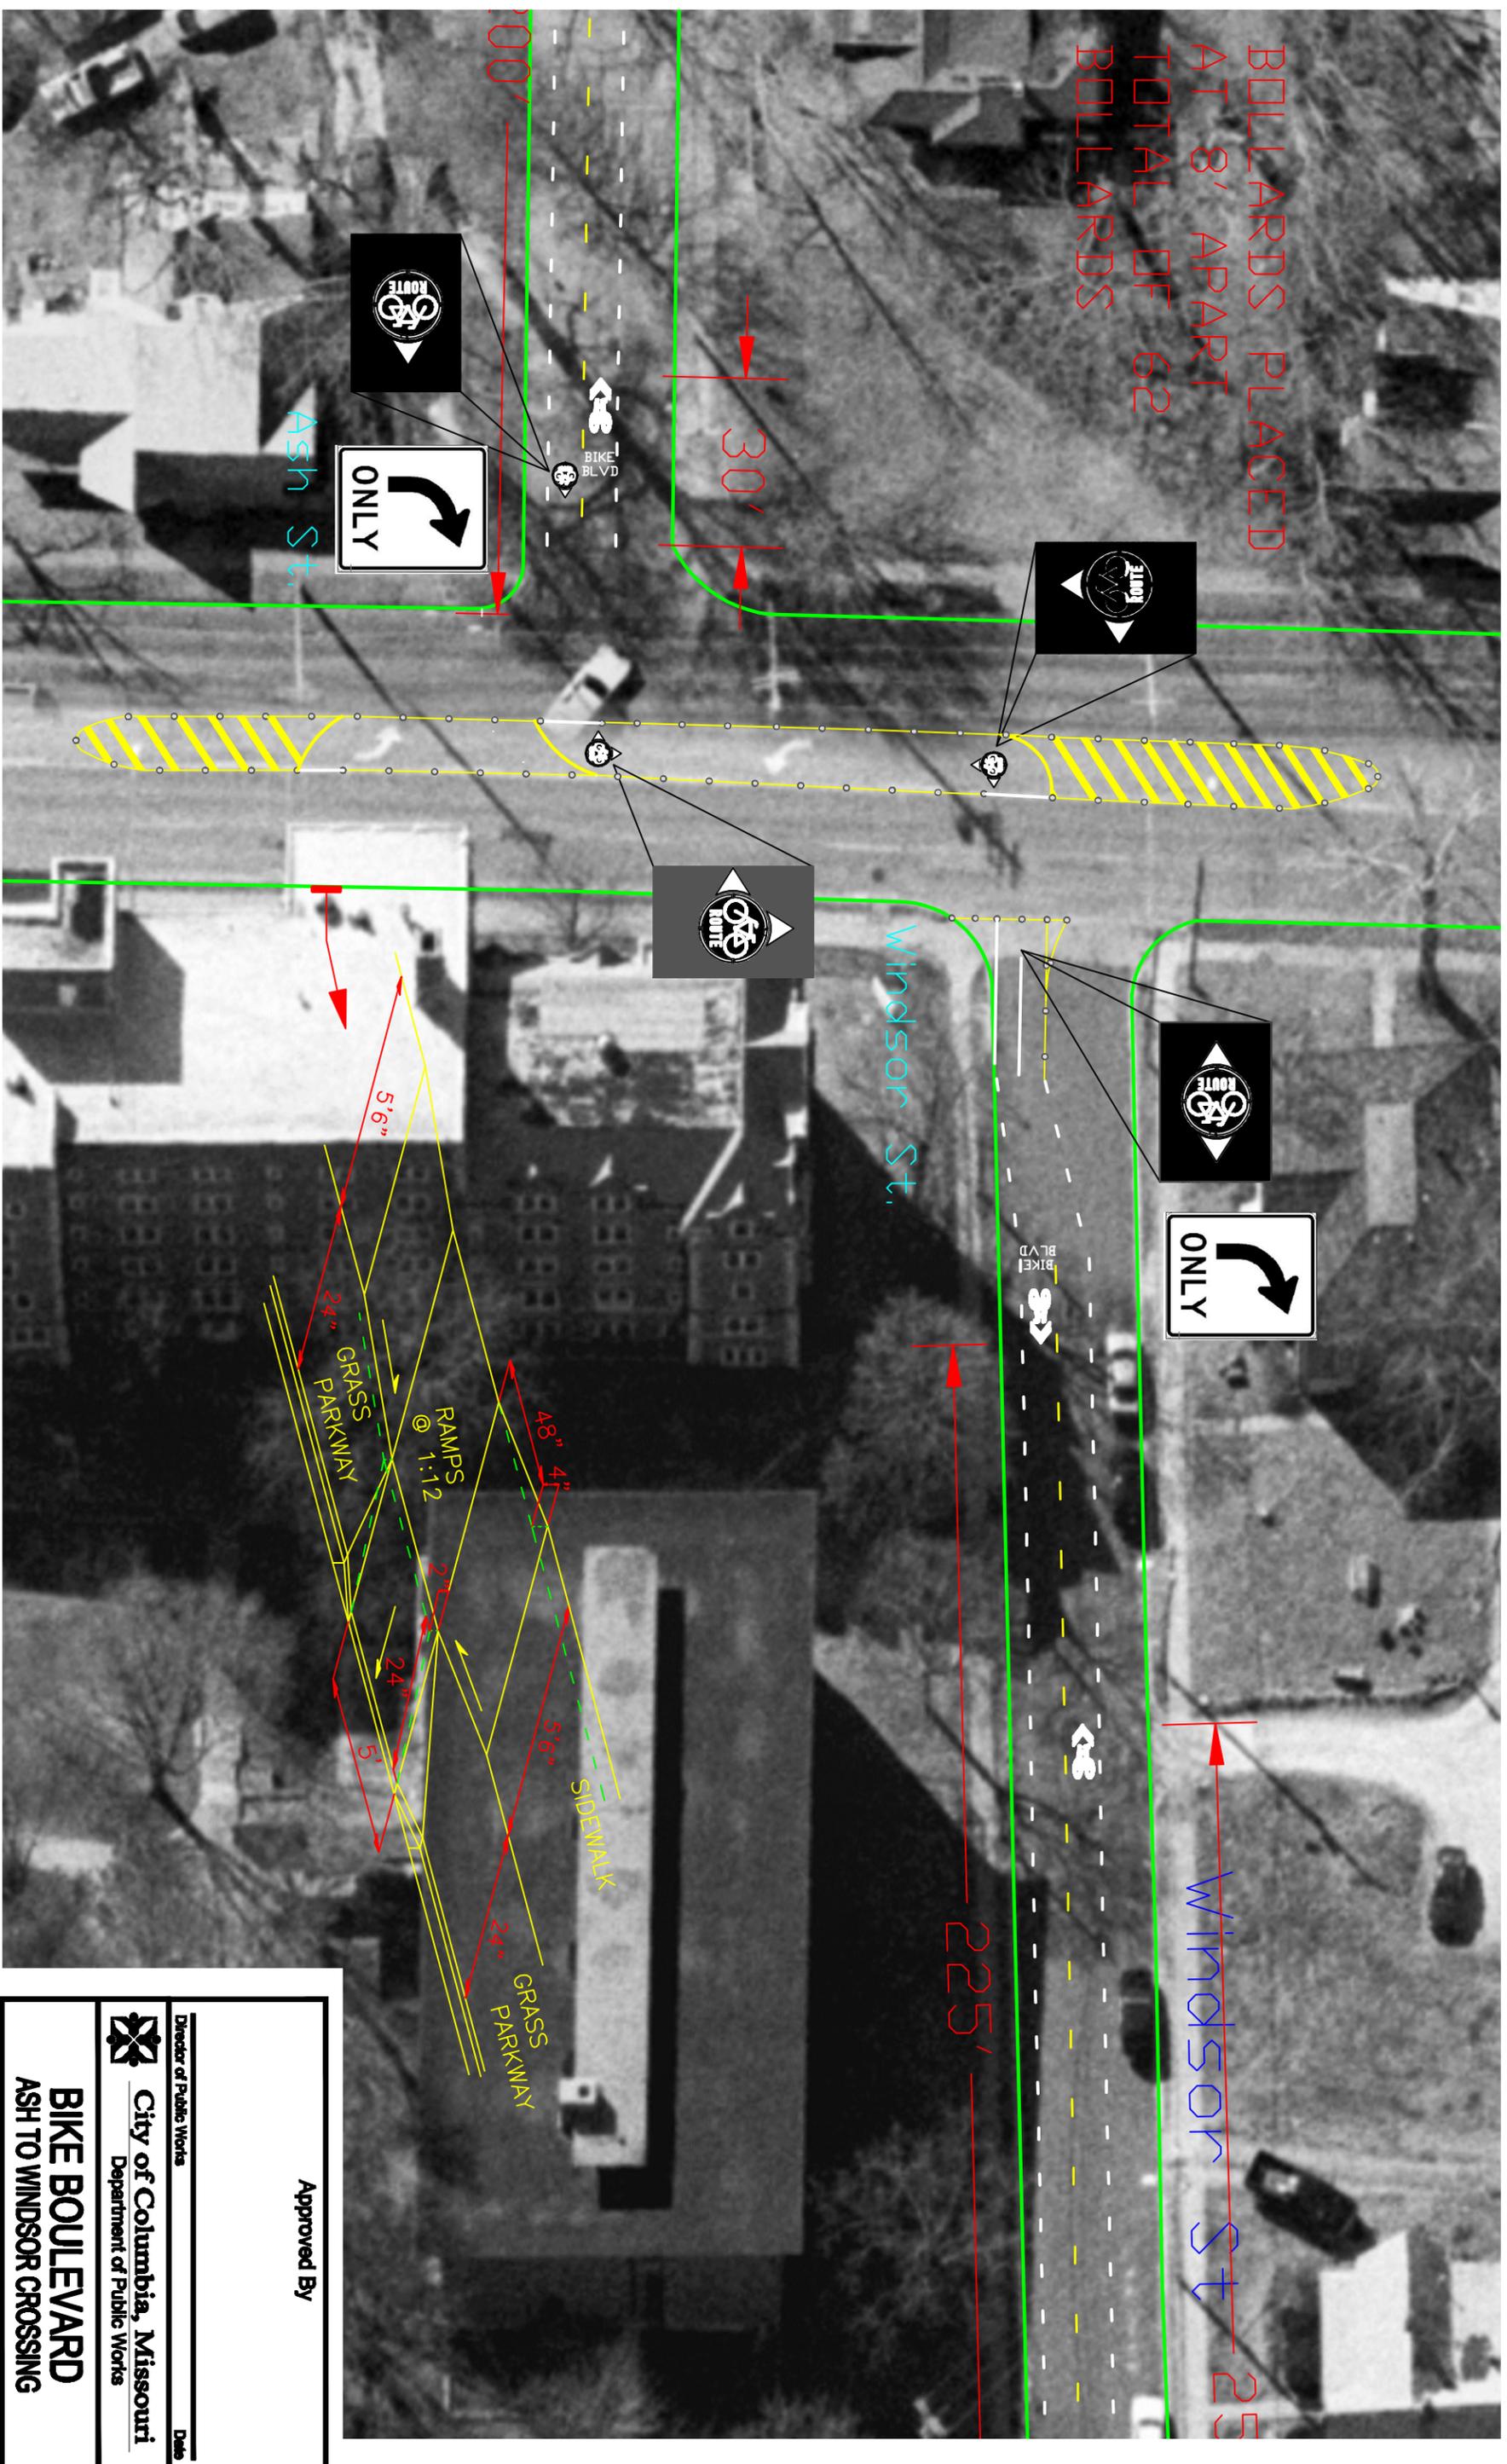

Approved By

Director of Public Works
City of Columbia, Missouri
Department of Public Works

BIKE BOULEVARD
ASH TO WINDSOR CROSSING

Scale: None Dwnr: B.Z. Date: 9/25/2009