


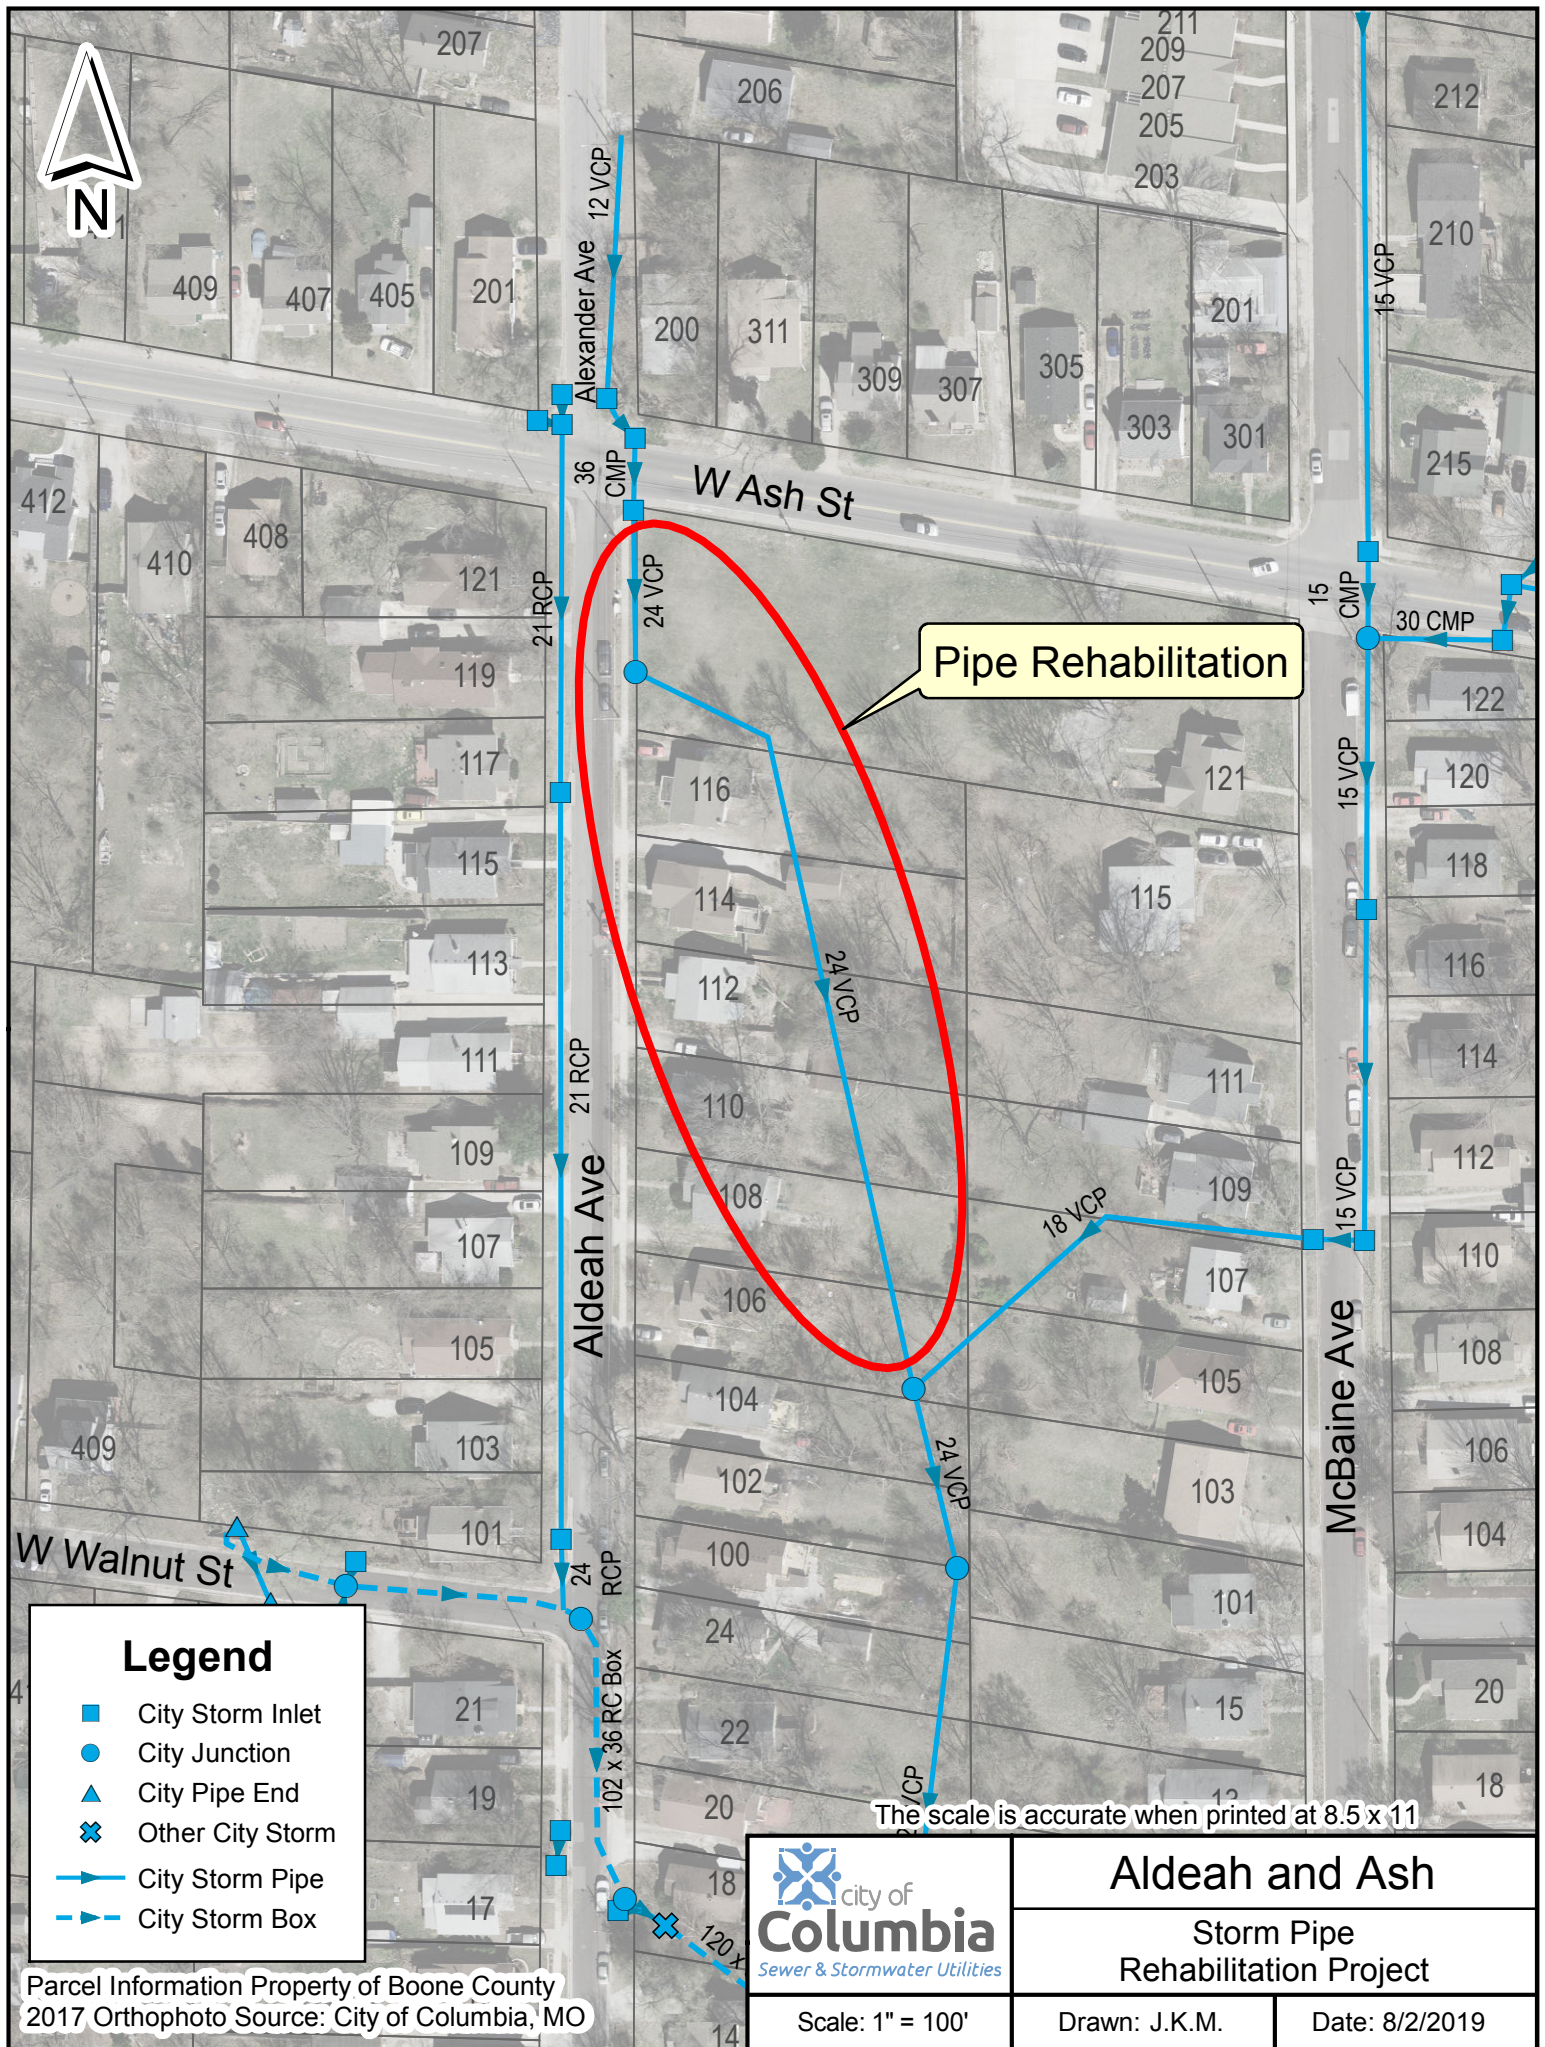

Legend

- City Storm Inlet
- City Junction
- City Pipe End
- Other City Storm
- City Storm Pipe
- City Storm Box

Parcel Information Property of Boone County
2017 Orthophoto Source: City of Columbia, MO

 city of
Columbia
Sewer & Stormwater Utilities

Aldeah and Ash		
Storm Pipe Rehabilitation Project		
Scale: 1" = 100'	Drawn: J.K.M.	Date: 8/2/2019