

City of Columbia

701 East Broadway, Columbia, Missouri 65201



Agenda Item Number: R 112-14

Department Source: Public Works

To: City Council

From: City Manager & Staff

Council Meeting Date: June 16, 2014

Re: Authorizing the University of Missouri to Temporarily Close a Portion of Sidewalk and a Non-Metered On-Street Parking Lane on Conley Avenue

Documents Included With This Agenda Item

Council Memo, Resolution/Ordinance, Traffic Control Plan

Supporting documentation includes: Diagrams (construction, route, etc.)

Executive Summary

Authorizing the University of Missouri to temporarily close a portion of sidewalk and a non-metered on-street parking lane near 700 Conley Avenue, to construct an outdoor amphitheater at the north end of Carnahan Quad.

Discussion

The University of Missouri is seeking permission to temporarily close approximately 180' of sidewalk, and 180' of a non-metered on-street parking lane on the south side of Conley Avenue, to construct an outdoor amphitheater at the north end of Carnahan Quad (see attached diagram). The project will require the relocation of storm sewer under the existing sidewalk, and replacement of a portion of the sidewalk. This project will not impact the eastbound or westbound driving lanes on Conley Avenue. The closure is scheduled to begin July 1, 2014 through October 1, 2014.

Staff has reviewed the attached traffic control plan and has no issues with their request. The University of Missouri shall be responsible for all signs and barricades necessary for the protection and convenience of the general public, and shall be responsible for notifications to the media and emergency personnel.

Fiscal Impact

Short-Term Impact: None

Long-Term Impact: None

Vision, Strategic & Comprehensive Plan Impact

Vision Impact: Not Applicable

Strategic Plan Impact: Not Applicable

Comprehensive Plan Impact: Not Applicable

Suggested Council Action

City of Columbia

701 East Broadway, Columbia, Missouri 65201



Authorize the University of Missouri to temporarily close a portion of sidewalk and a non-metered on-street parking lane near 700 Conley Avenue.

Legislative History

None


Department Approved


City Manager Approved

Introduced by _____ Council Bill No. R 112-14

A RESOLUTION

authorizing the temporary closure of portions of the sidewalk and non-metered on-street parking lane on the south side of Conley Avenue, near 700 Conley Avenue, to allow for construction of an outdoor amphitheater at the north end of the Carnahan Quad.

BE IT RESOLVED BY THE CITY COUNCIL OF THE CITY OF COLUMBIA, MISSOURI, AS FOLLOWS:

SECTION 1. The City Council hereby authorizes the University of Missouri to temporarily close approximately 180-feet of sidewalk and approximately 180-feet of non-metered on-street parking lane on the south side of Conley Avenue, near 700 Conley Avenue, as shown on "Exhibit A," from July 1, 2014 to October 1, 2014 to allow for construction of an outdoor amphitheater at the north end of the Carnahan Quad.

SECTION 2. The University of Missouri shall close the sidewalk and non-metered parking lane only in accordance with the traffic control plans submitted and approved by the City's Director of Public Works. In the interest of public safety, the Director of Public Works may require additional traffic control measures by notifying the University of Missouri, in writing, of such requirements. The University of Missouri shall be responsible for all signs and barricades necessary for the protection and convenience of the general public and shall be responsible for the repair of the sidewalk and parking lane due to any damage caused by the construction activity. The University of Missouri shall be responsible for notifications to the media and emergency personnel.

SECTION 3. The University of Missouri shall proceed with construction activities which require the temporary sidewalk and parking lane closures without unnecessary delay so as to minimize disruption to the public. Failure to proceed without unnecessary delay may result in the revocation of the driving lane and sidewalk closure permit by the City Council.

ADOPTED this _____ day of _____, 2014.


ATTEST:

City Clerk


Mayor and Presiding Officer

APPROVED AS TO FORM:

City Counselor



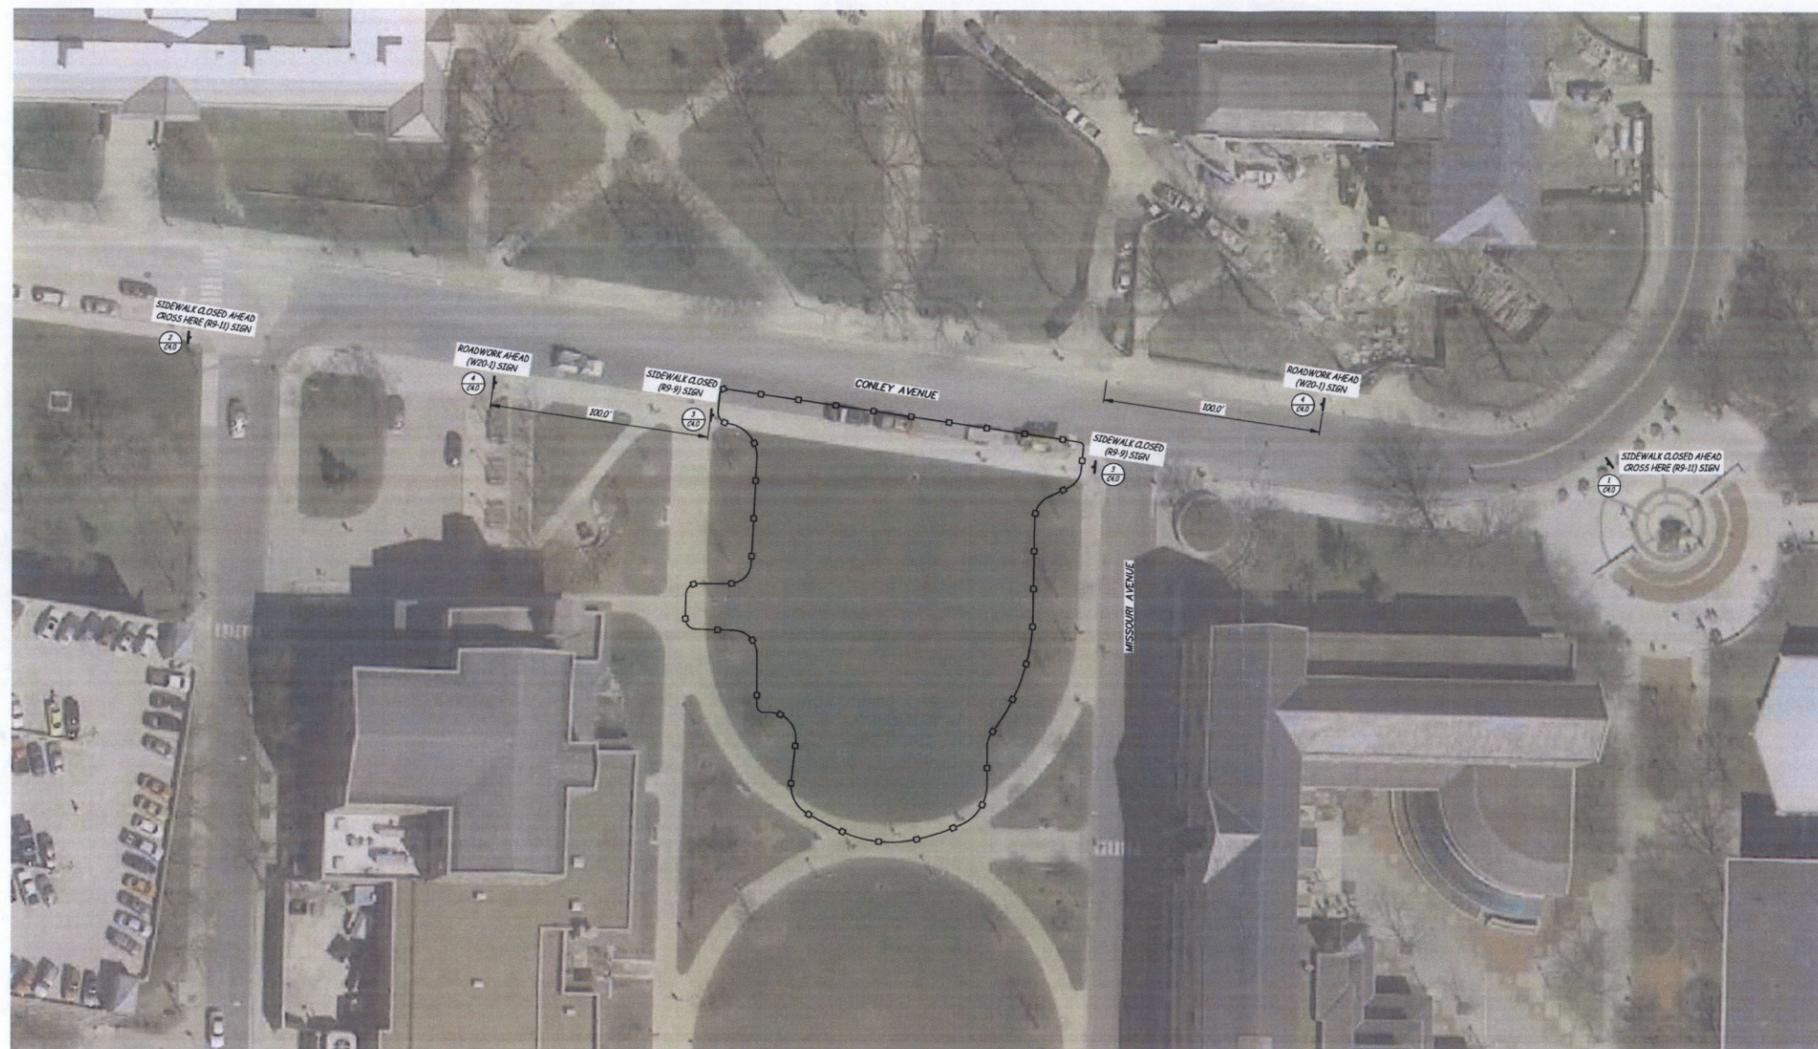


SIDEWALK CLOSURE
SCALE: 1" = 30'

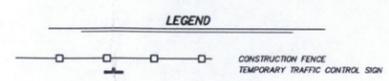

TEMPORARY TRAFFIC CONTROL NOTES

1. ALL TRAFFIC CONTROL DEVICES AND TEMPORARY TRAFFIC CONTROL PLANS SHALL BE IN ACCORDANCE WITH THE MOST RECENT EDITION OF THE MANUAL ON UNIFORM TRAFFIC CONTROL DEVICES (MUTCD).
2. THE CONTRACTOR IS SOLELY RESPONSIBLE FOR JOB SITE, WORKER, AND TRAFFIC SAFETY.
3. CONTRACTOR SHALL MODIFY THE TEMPORARY TRAFFIC CONTROL PLAN TO ACCOMMODATE THEIR CONSTRUCTION MEANS, METHODS, SEQUENCE, AND TECHNIQUES OR PROCEDURES. ALL MODIFICATIONS TO THE TEMPORARY TRAFFIC CONTROL PLAN SHALL BE APPROVED BY THE CITY OF COLUMBIA PUBLIC WORKS DEPARTMENT IN WRITING, PRIOR TO IMPLEMENTATION.
4. CONTRACTOR SHALL DESIGNATE A TRAINED PERSON AT THE PROJECT LEVEL WHO HAS THE PRIMARY RESPONSIBILITY, WITH SUFFICIENT AUTHORITY, FOR IMPLEMENTING THE TEMPORARY TRAFFIC CONTROL PLAN AND OTHER SAFETY AND MOBILITY ASPECTS OF THE PROJECT. THE TRAINED PERSON SHALL BE A MODOT CERTIFIED "WORK ZONE SPECIALIST" HAVING PASSED MODOT'S ADVANCED WORK ZONE OR EQUIVALENT TRAINING. (MODOT STANDARD SPEC 616.3.4(A)).
5. CONTRACTOR SHALL MONITOR TRAFFIC FLOW THROUGH THE WORK ZONE AND MAKE ADJUSTMENTS TO THE TRAFFIC CONTROL PLAN AS REQUIRED.
6. PROVIDE CONSTRUCTION FENCING AROUND WORK SPACE.

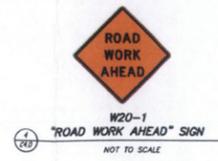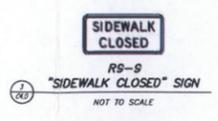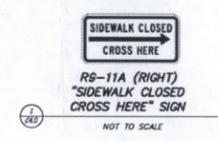

Owner:
MU

Project:
REYNOLDS ALUMNI CENTER
TRADITIONS PLAZA

MU Project No:
CP141291

Landscape Architect:
[dtls]
1824 tower grove avenue
north louis, mo 63110
www.dtls-studio.com
314.534.4000

Civil Engineer/Surveyor:
Engineering Surveys & Services
1113 fay street
columbia, mo 65201
www.ess-inc.com
573.448.2846

Structural Engineer:
McGinnis Structural Engineers
1110 westmark drive
st. louis, mo 63131
www.mcginisstructural.com
314.833.1224

Electrical Engineer:
C&W Engineering Corporation
132 weldon parkway
st. louis, mo 63043
www.candwengineering.com
314.468.3737

Lighting Designer:
Ronny Burkett Lighting Design
606 east lodenwood avenue
st. louis, mo 63116
www.rbl.com
314.981.9950

Scale
THIS MEDIA SHOULD NOT BE CONSIDERED A CERTIFIED DOCUMENT
PRELIMINARY
NOT FOR CONSTRUCTION, BIDDING, RECORDING, OR PERMIT REVIEW PURPOSES
MATTHEW A. KRETE
PROFESSIONAL ENGINEER
PE-000760201

Revisions:

DATE ISSUED: MAY 16, 2014
SCALE: 1" = 30'
DRAWN BY: BR

TITLE:
TEMPORARY TRAFFIC CONTROL PLAN

SHEET NO:
C4.0

Engineering Surveys and Services
1113 Fay Street, Columbia, Missouri 65201
573-448-2846 - www.ess-inc.com
Missouri Engineering Corporation # 2004090518





SUPPORTING DOCUMENTS INCLUDED WITH THIS AGENDA ITEM ARE AS FOLLOWS:

Diagrams (construction, route, etc.)

