




**CHILDREN'S GROVE**  
**STEPHENS LAKE PARK**  
2001 EAST BROADWAY

DATE: 10/21/13  
**1.0**

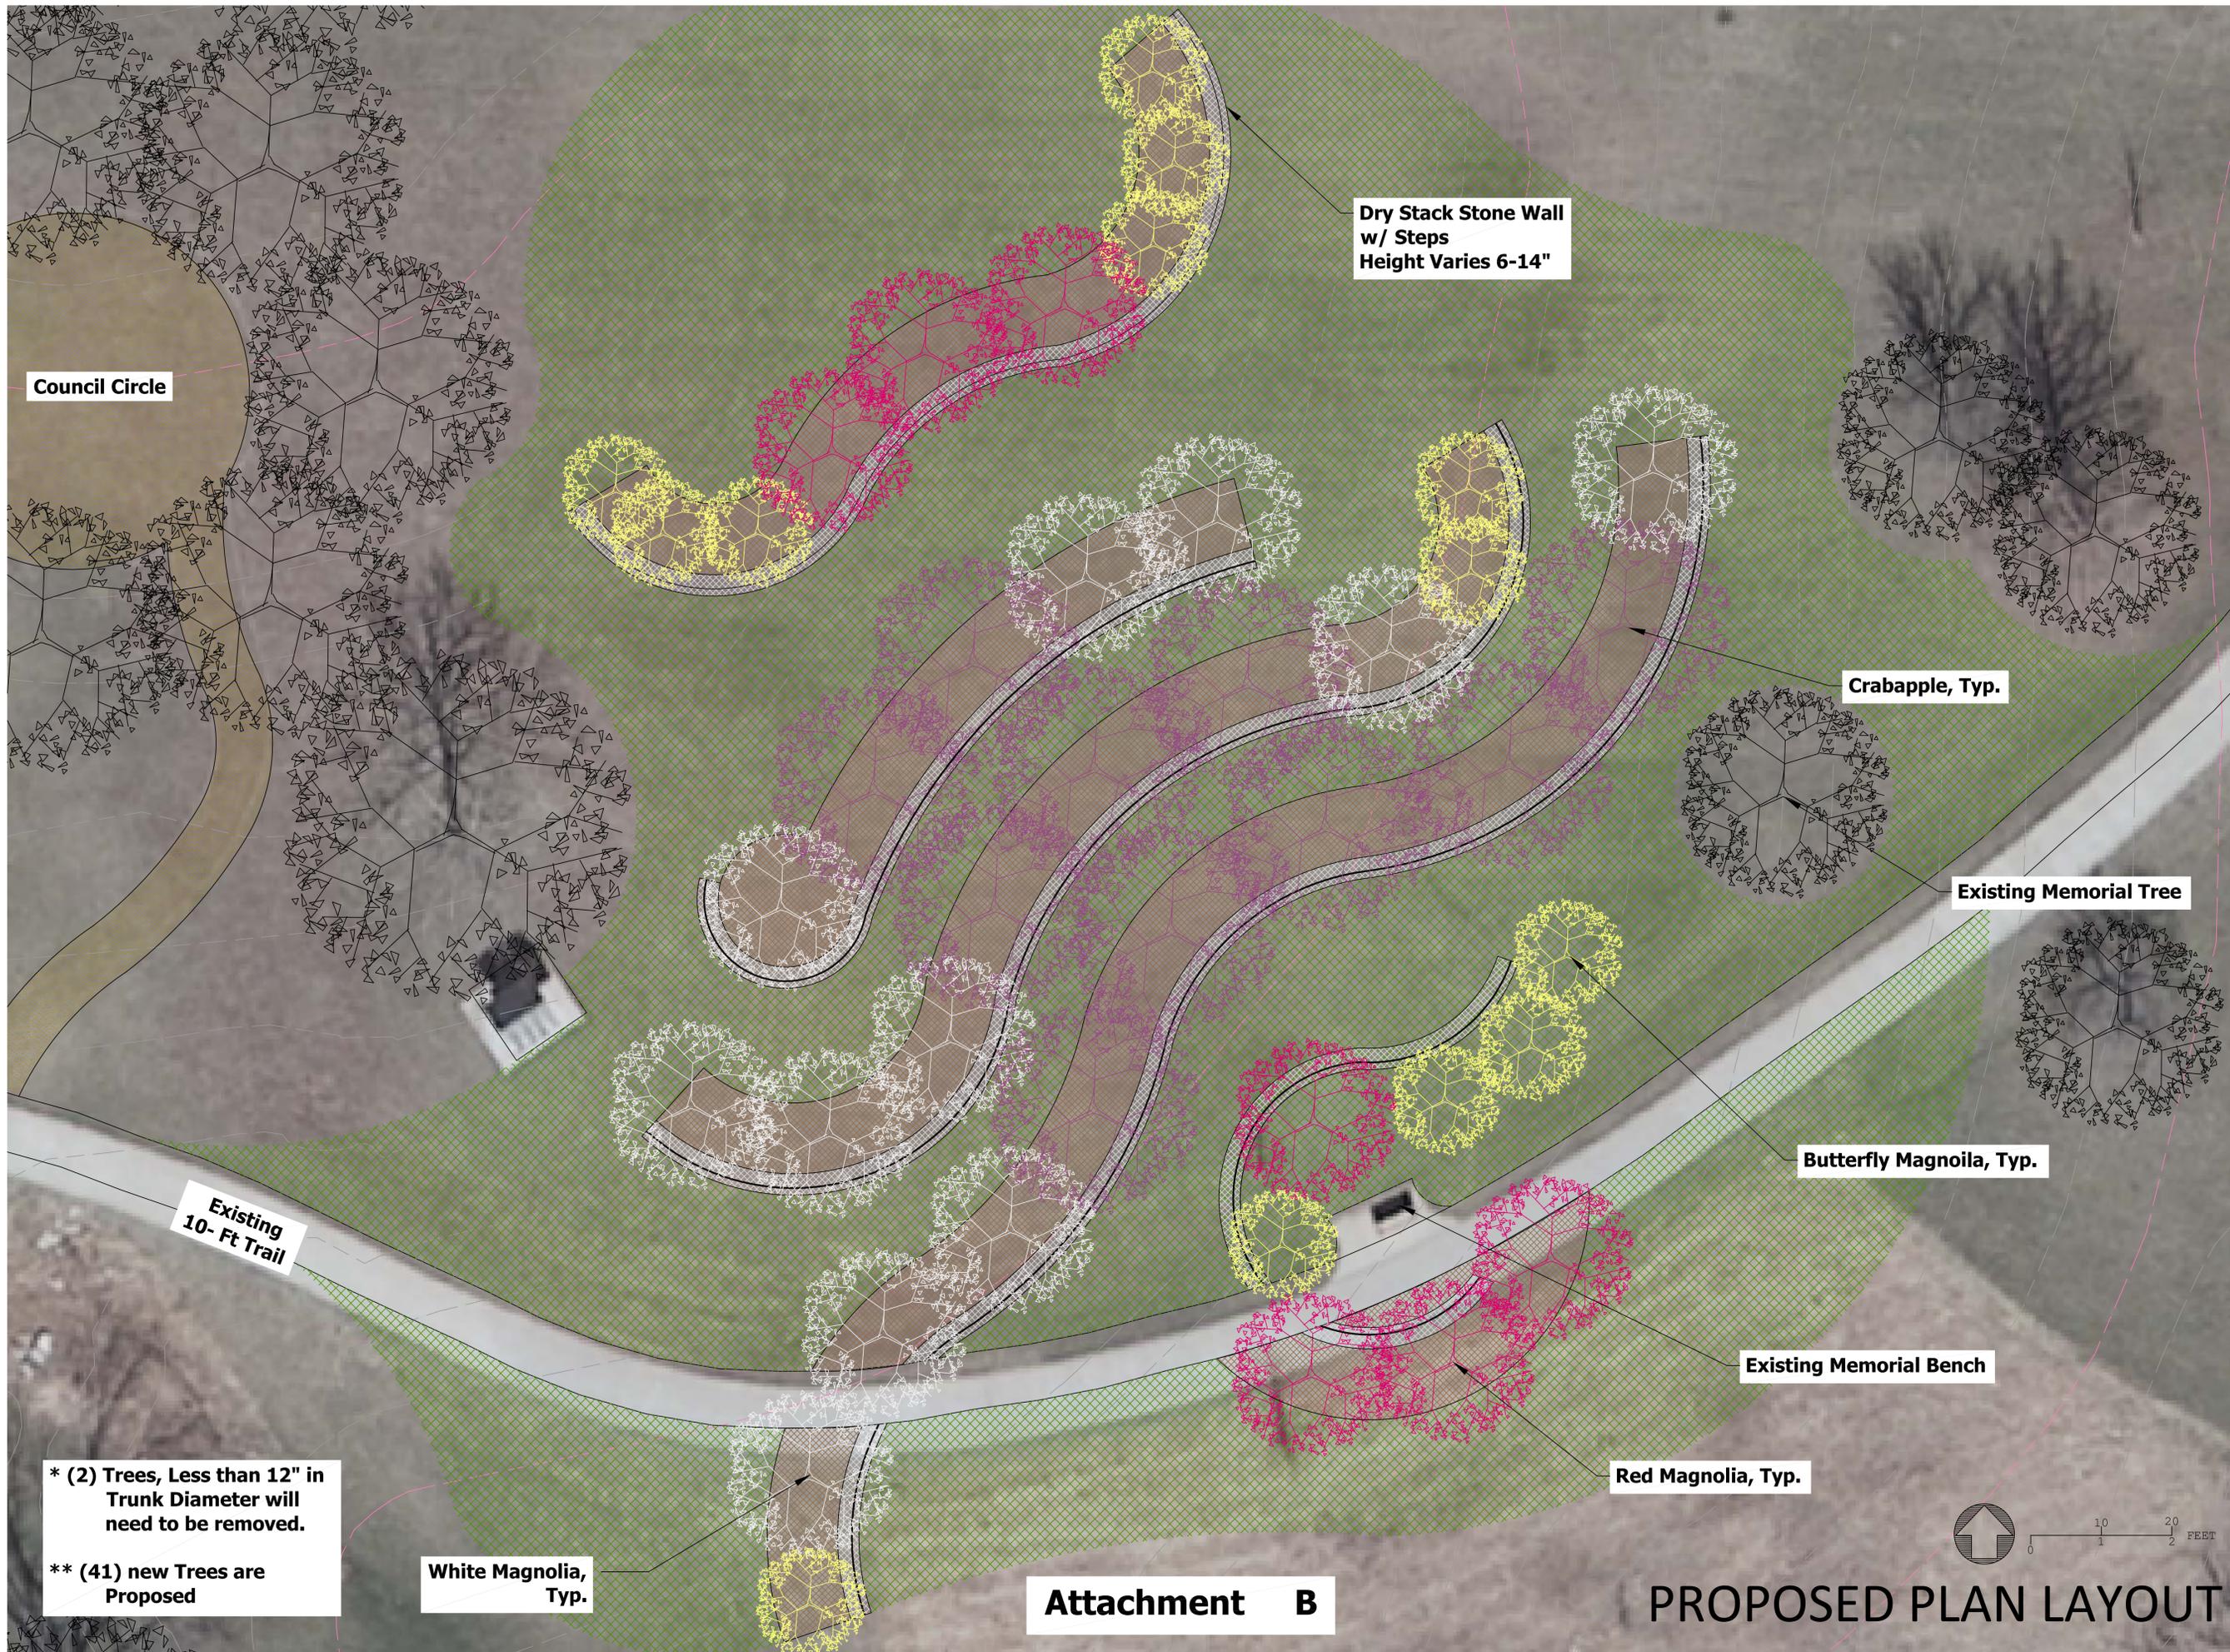

Council Circle

Dry Stack Stone Wall  
w/ Steps  
Height Varies 6-14"

Crabapple, Typ.

Existing Memorial Tree

Butterfly Magnolia, Typ.

Existing Memorial Bench

Red Magnolia, Typ.

White Magnolia,  
Typ.

**Attachment B**

**PROPOSED PLAN LAYOUT**

\* (2) Trees, Less than 12" in  
Trunk Diameter will  
need to be removed.  
  
\*\* (41) new Trees are  
Proposed

