


Pedestrian Traffic – Existing Conditions

September 2009

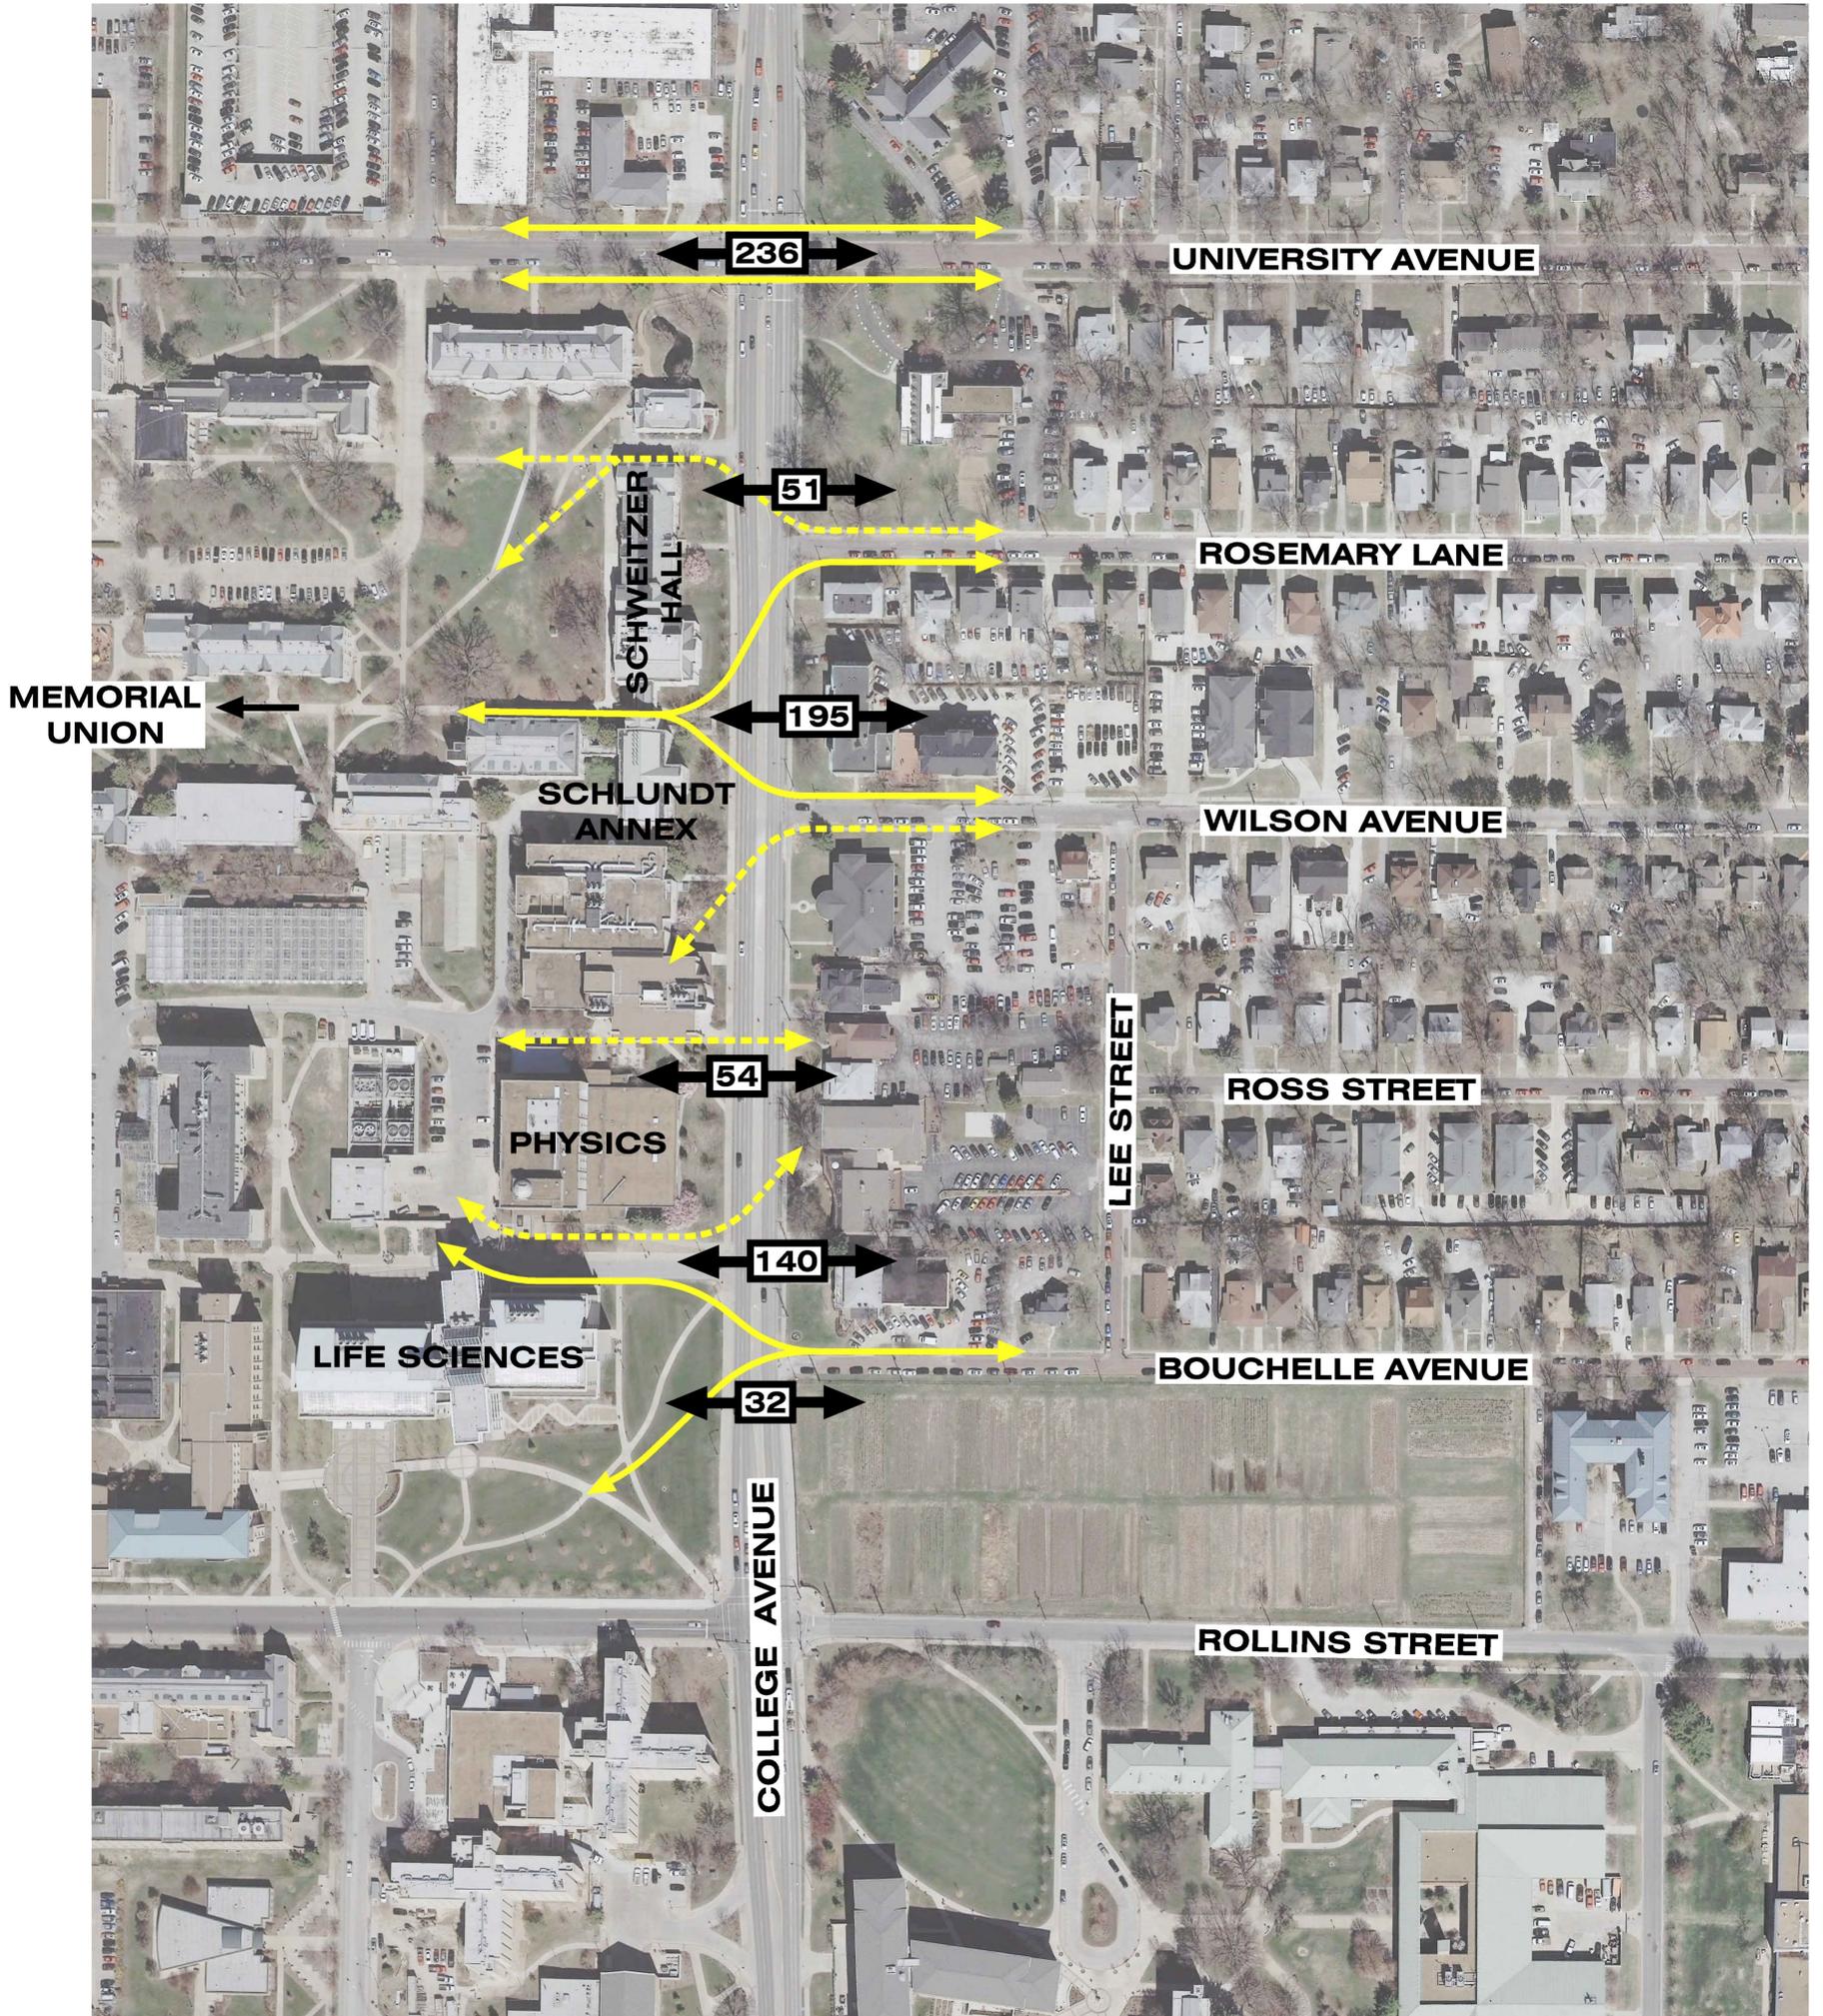

LEGEND

- MAJOR CROSSING PATTERN
- MINOR CROSSING PATTERN
- AVERAGE PEAK HOUR PEDESTRIANS

SCALE: 1" = 100'



College Avenue Safety Enhancement Project

Making the CASE for a Safer College Avenue

