
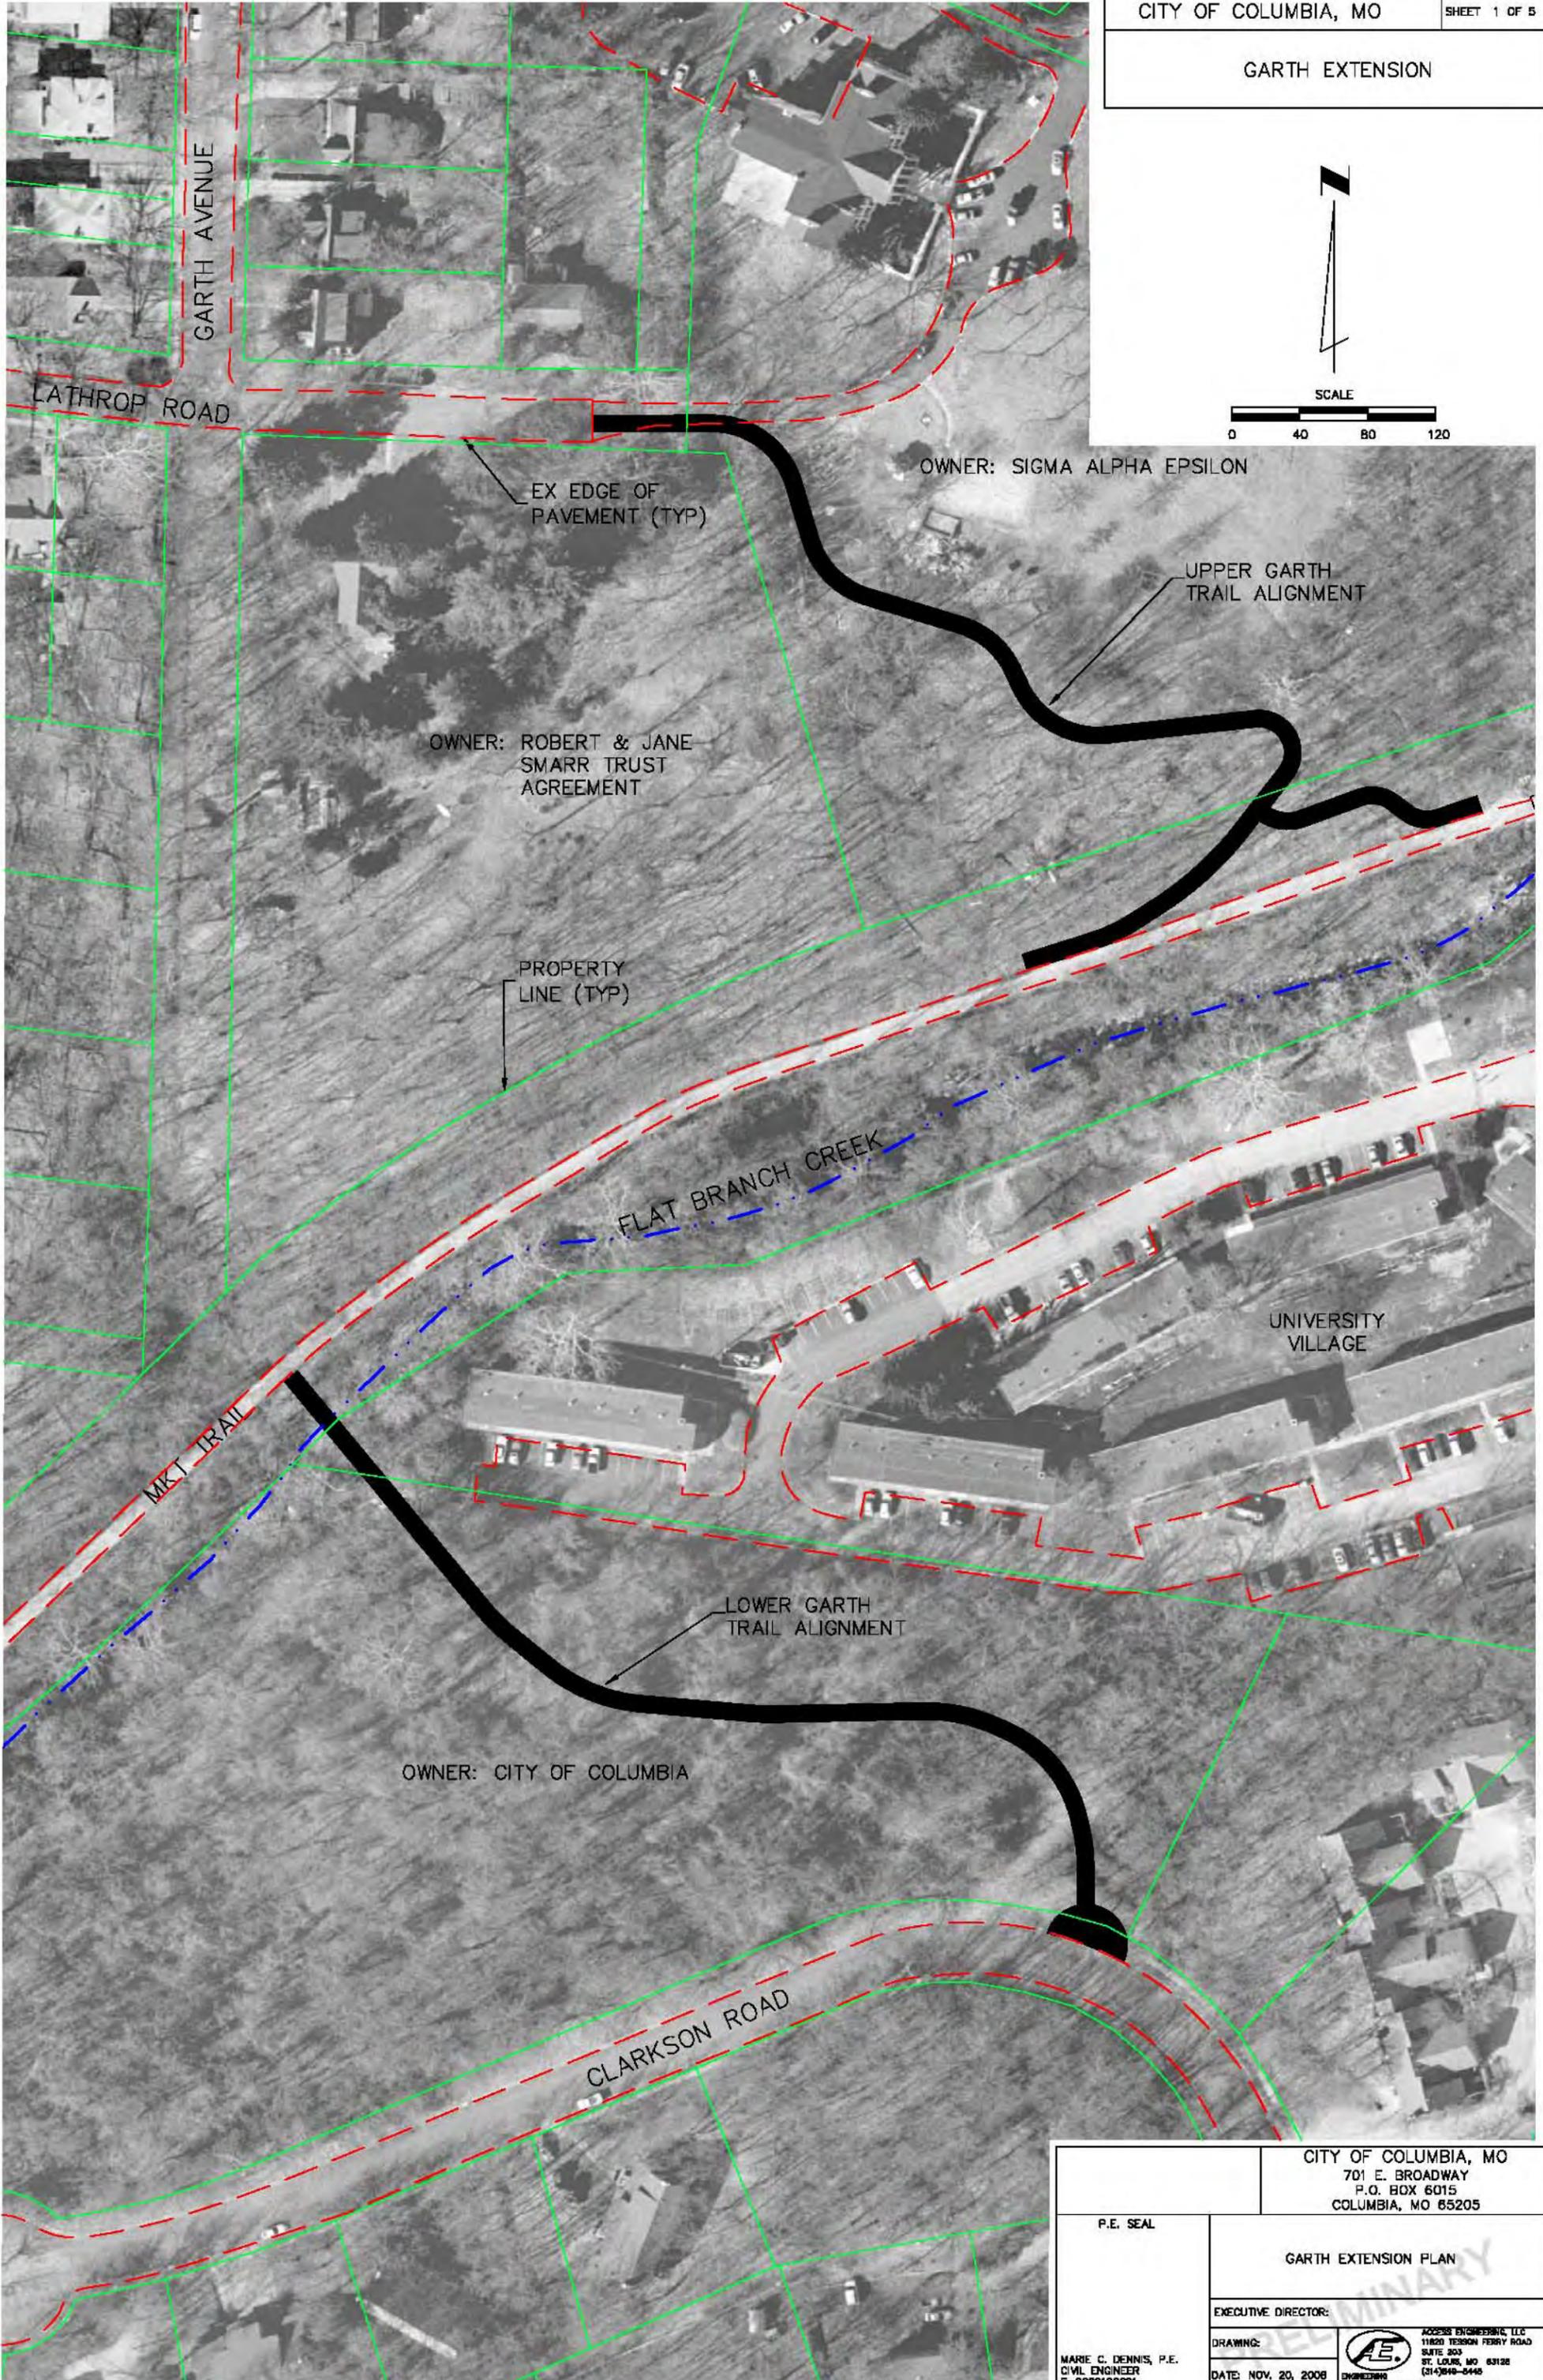


GARTH EXTENSION

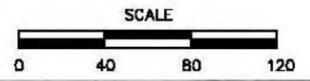

OWNER: SIGMA ALPHA EPSILON

EX EDGE OF PAVEMENT (TYP)

UPPER GARTH TRAIL ALIGNMENT

OWNER: ROBERT & JANE SMARR TRUST AGREEMENT

PROPERTY LINE (TYP)

FLAT BRANCH CREEK

UNIVERSITY VILLAGE

MKT TRAIL



LOWER GARTH TRAIL ALIGNMENT

OWNER: CITY OF COLUMBIA

CLARKSON ROAD

CITY OF COLUMBIA, MO 701 E. BROADWAY P.O. BOX 6015 COLUMBIA, MO 65205	
P.E. SEAL	GARTH EXTENSION PLAN
EXECUTIVE DIRECTOR:	
DRAWING:	 ACCESS ENGINEERING, LLC 11620 TESSON FERRY ROAD SUITE 203 ST. LOUIS, MO 63128 (314)848-8448 ENGINEERING CERTIFICATE OF AUTHORITY #000072288
DATE: NOV. 20, 2008	
MARIE C. DENNIS, P.E. CIVIL ENGINEER E-2000162091	

GARTH EXTENSION

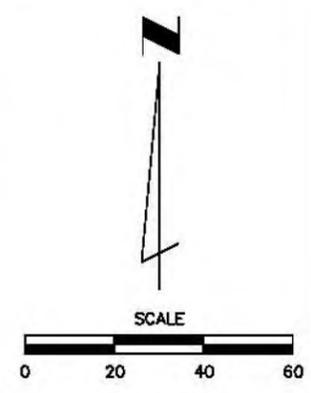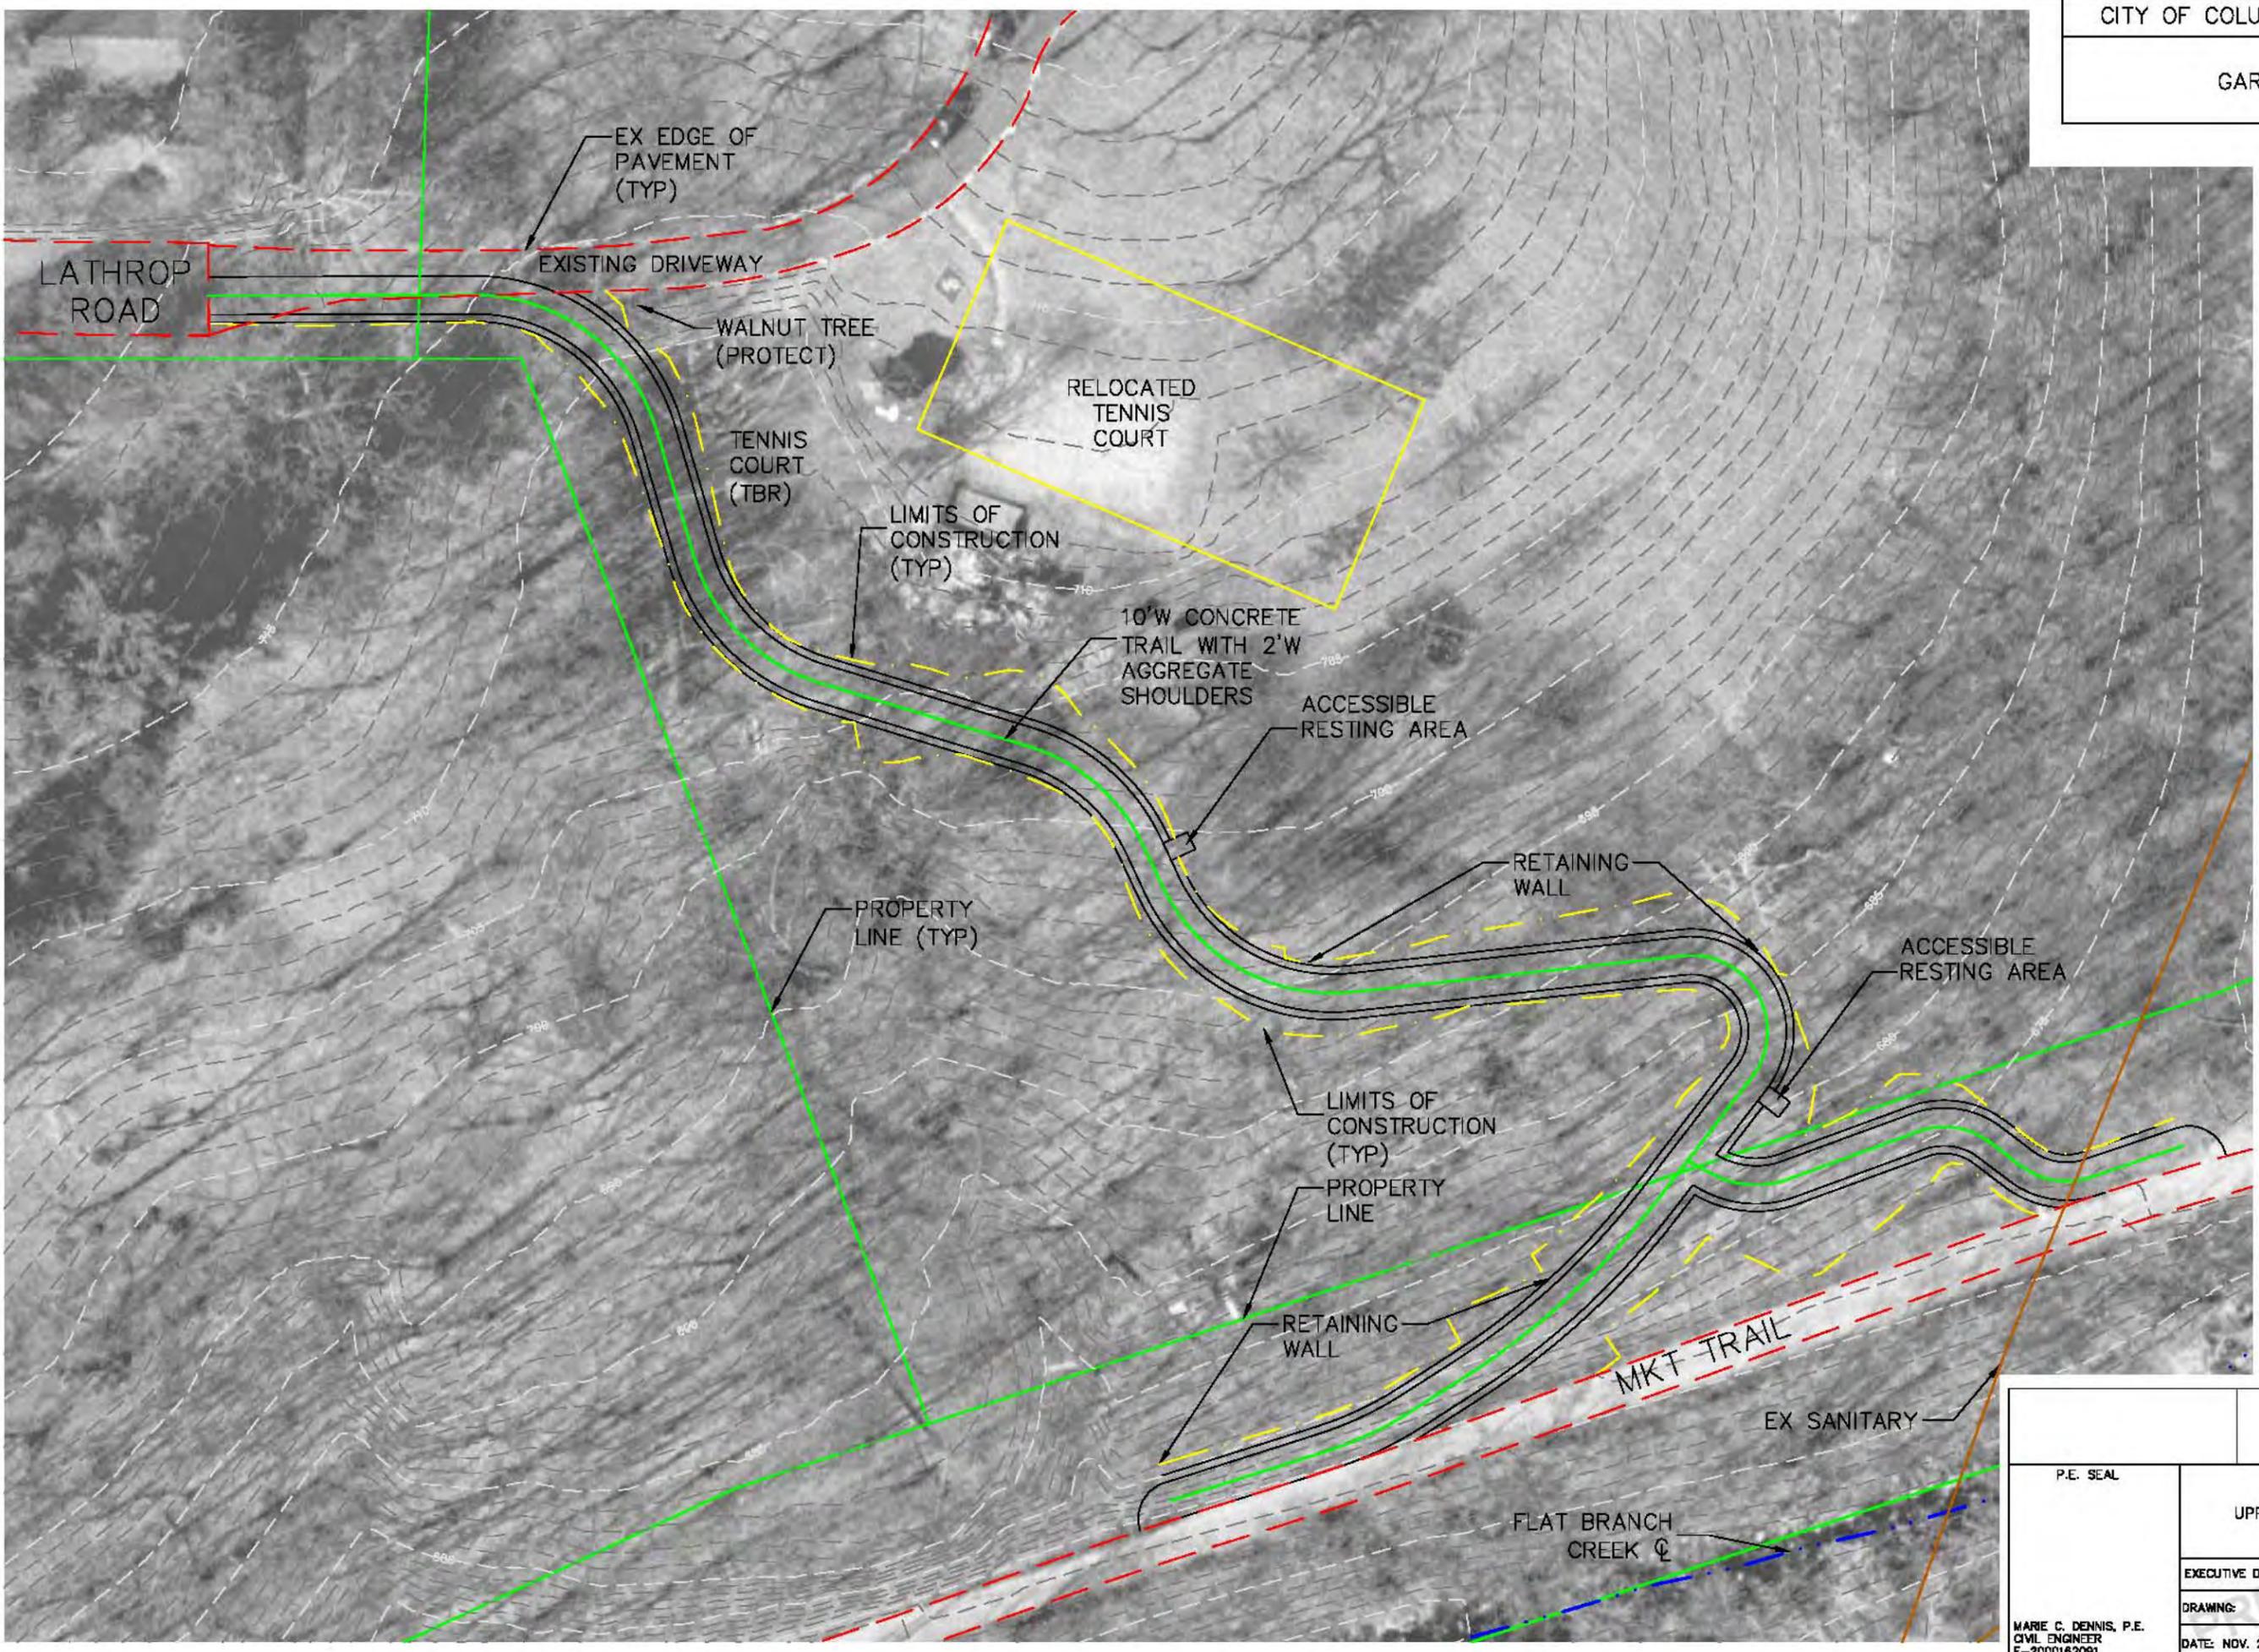

CITY OF COLUMBIA, MO 701 E. BROADWAY P.O. BOX 6015 COLUMBIA, MO 65205	
P.E. SEAL	UPPER GARTH EXTENSION PLAN
EXECUTIVE DIRECTOR:	ACCESS ENGINEERING, LLC 11820 TESSON FERRY ROAD SUITE 203 ST. LOUIS, MO 63128 (314)384-6448 ENGINEERING CERTIFICATE OF AUTHORITY #0000172858
DRAWING:	MARIE C. DENNIS, P.E. CIVIL ENGINEER E-2000162091
DATE: NOV. 20, 2008	



# UPPER GARTH EXTENSION PROFILE

PROFILE SCALE

HORIZONTAL: 1"=30'  
VERTICAL: 1"=7.5'


## GARTH EXTENSION

### UPPER GARTH EXTENSION LEG PROFILE

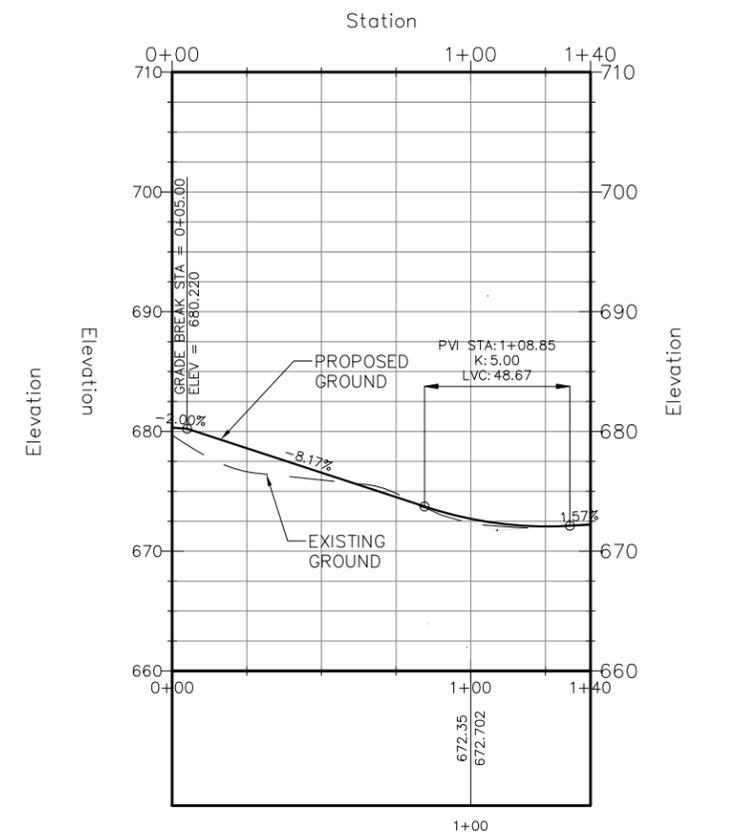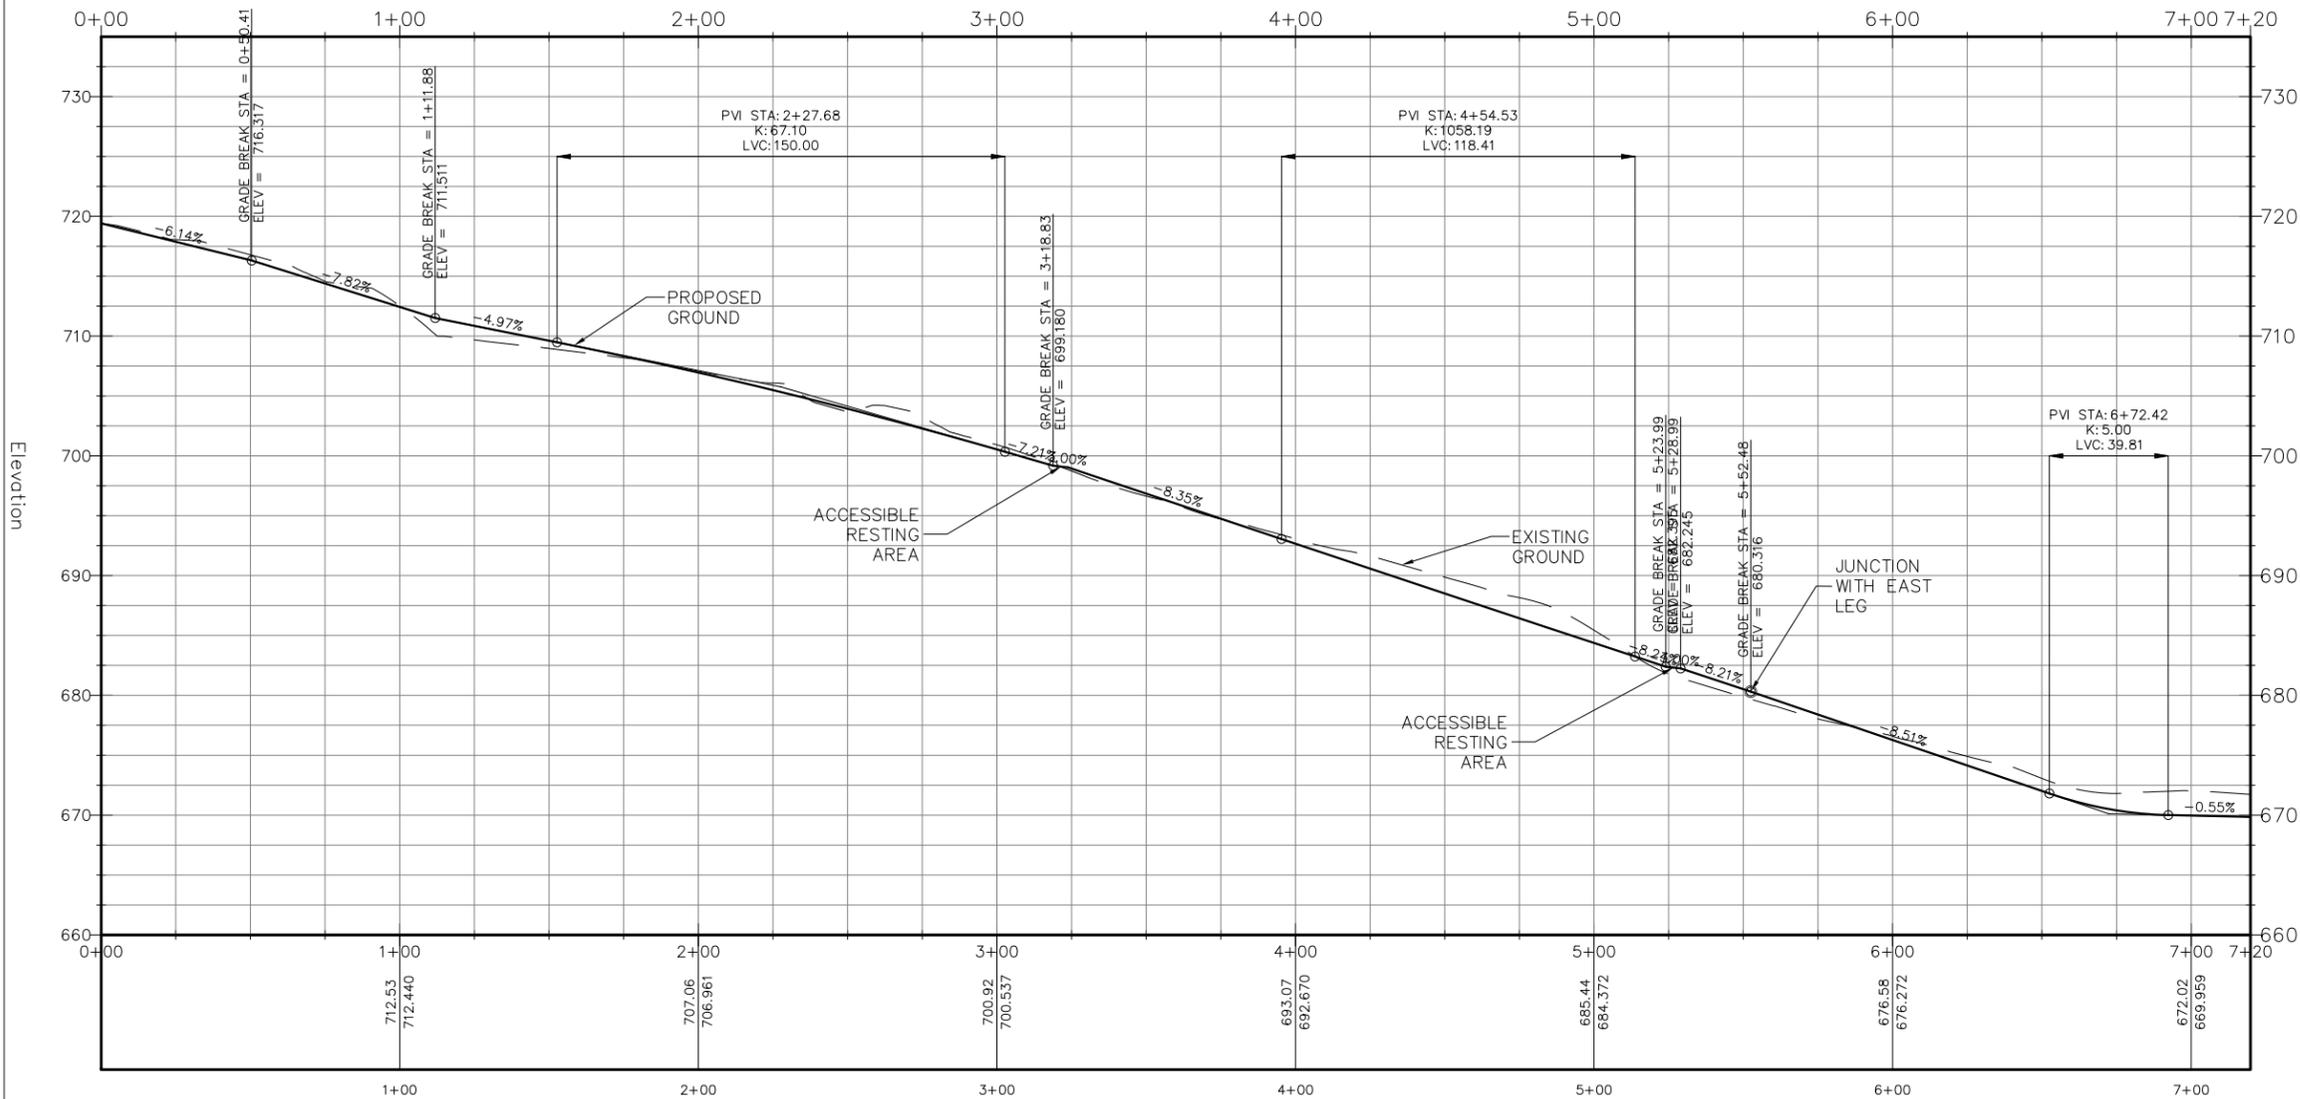


### SECTION SCALE


HORIZONTAL: 1"=20'  
VERTICAL: 1"=10'

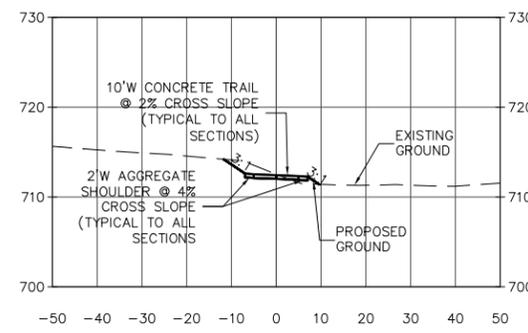


TYPICAL SECTION STATION 0+00 TO 3+70 & 5+00 TO 5+40

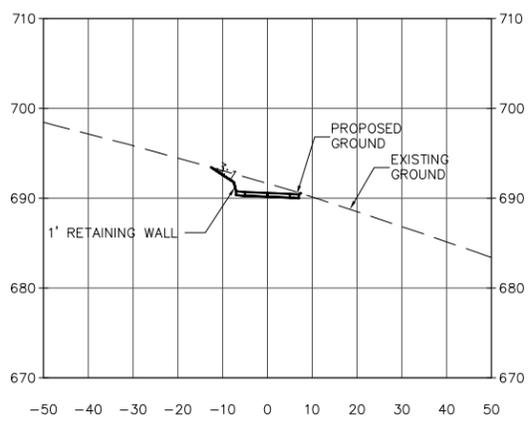


TYPICAL SECTION STATION 3+70 TO 5+00

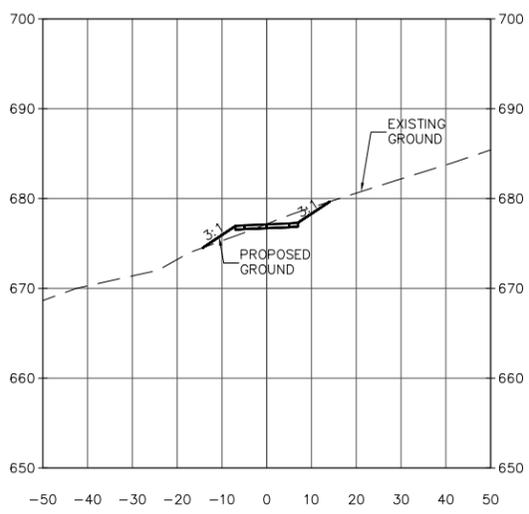

TYPICAL SECTION STATION 5+40 TO 6+00

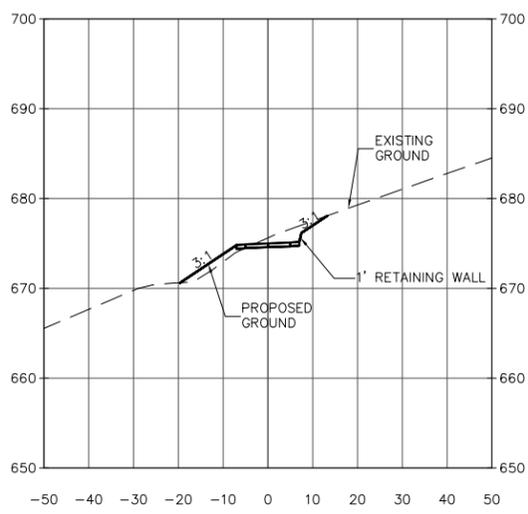


TYPICAL SECTION STATION 6+00 TO 6+30

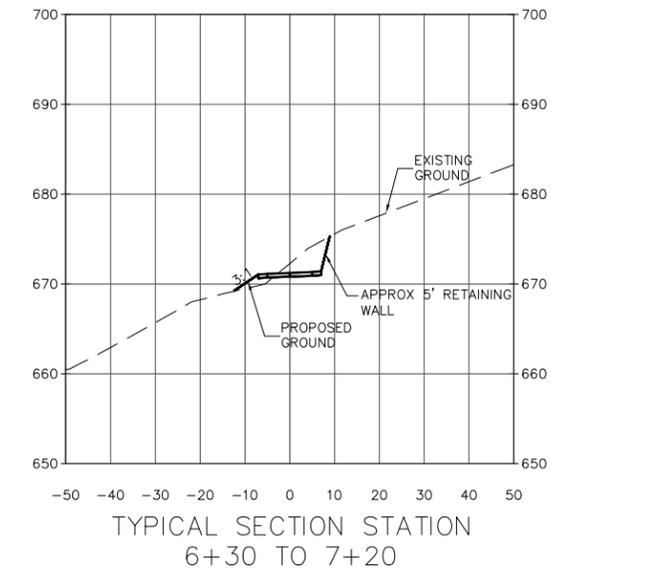

TYPICAL SECTION STATION 6+30 TO 7+20

CITY OF COLUMBIA, MO 701 E. BROADWAY P.O. BOX 6015 COLUMBIA, MO 65205	
P.E. SEAL	<p>UPPER GARTH EXTENSION PROFILE &amp; TYPICAL SECTIONS</p> <p>EXECUTIVE DIRECTOR</p> <p>DATE: NOV. 20, 2008</p>
MARIE C. DENNIS, P.E. CIVIL ENGINEER E-2000162091	<p>ACCESS ENGINEERING, LLC 11820 TESSON FERRY ROAD SUITE 203 ST. LOUIS, MO 63128 (314)849-8445</p> <p>ENGINEERING CERTIFICATE OF AUTHORITY #2000172588</p>


GARTH EXTENSION

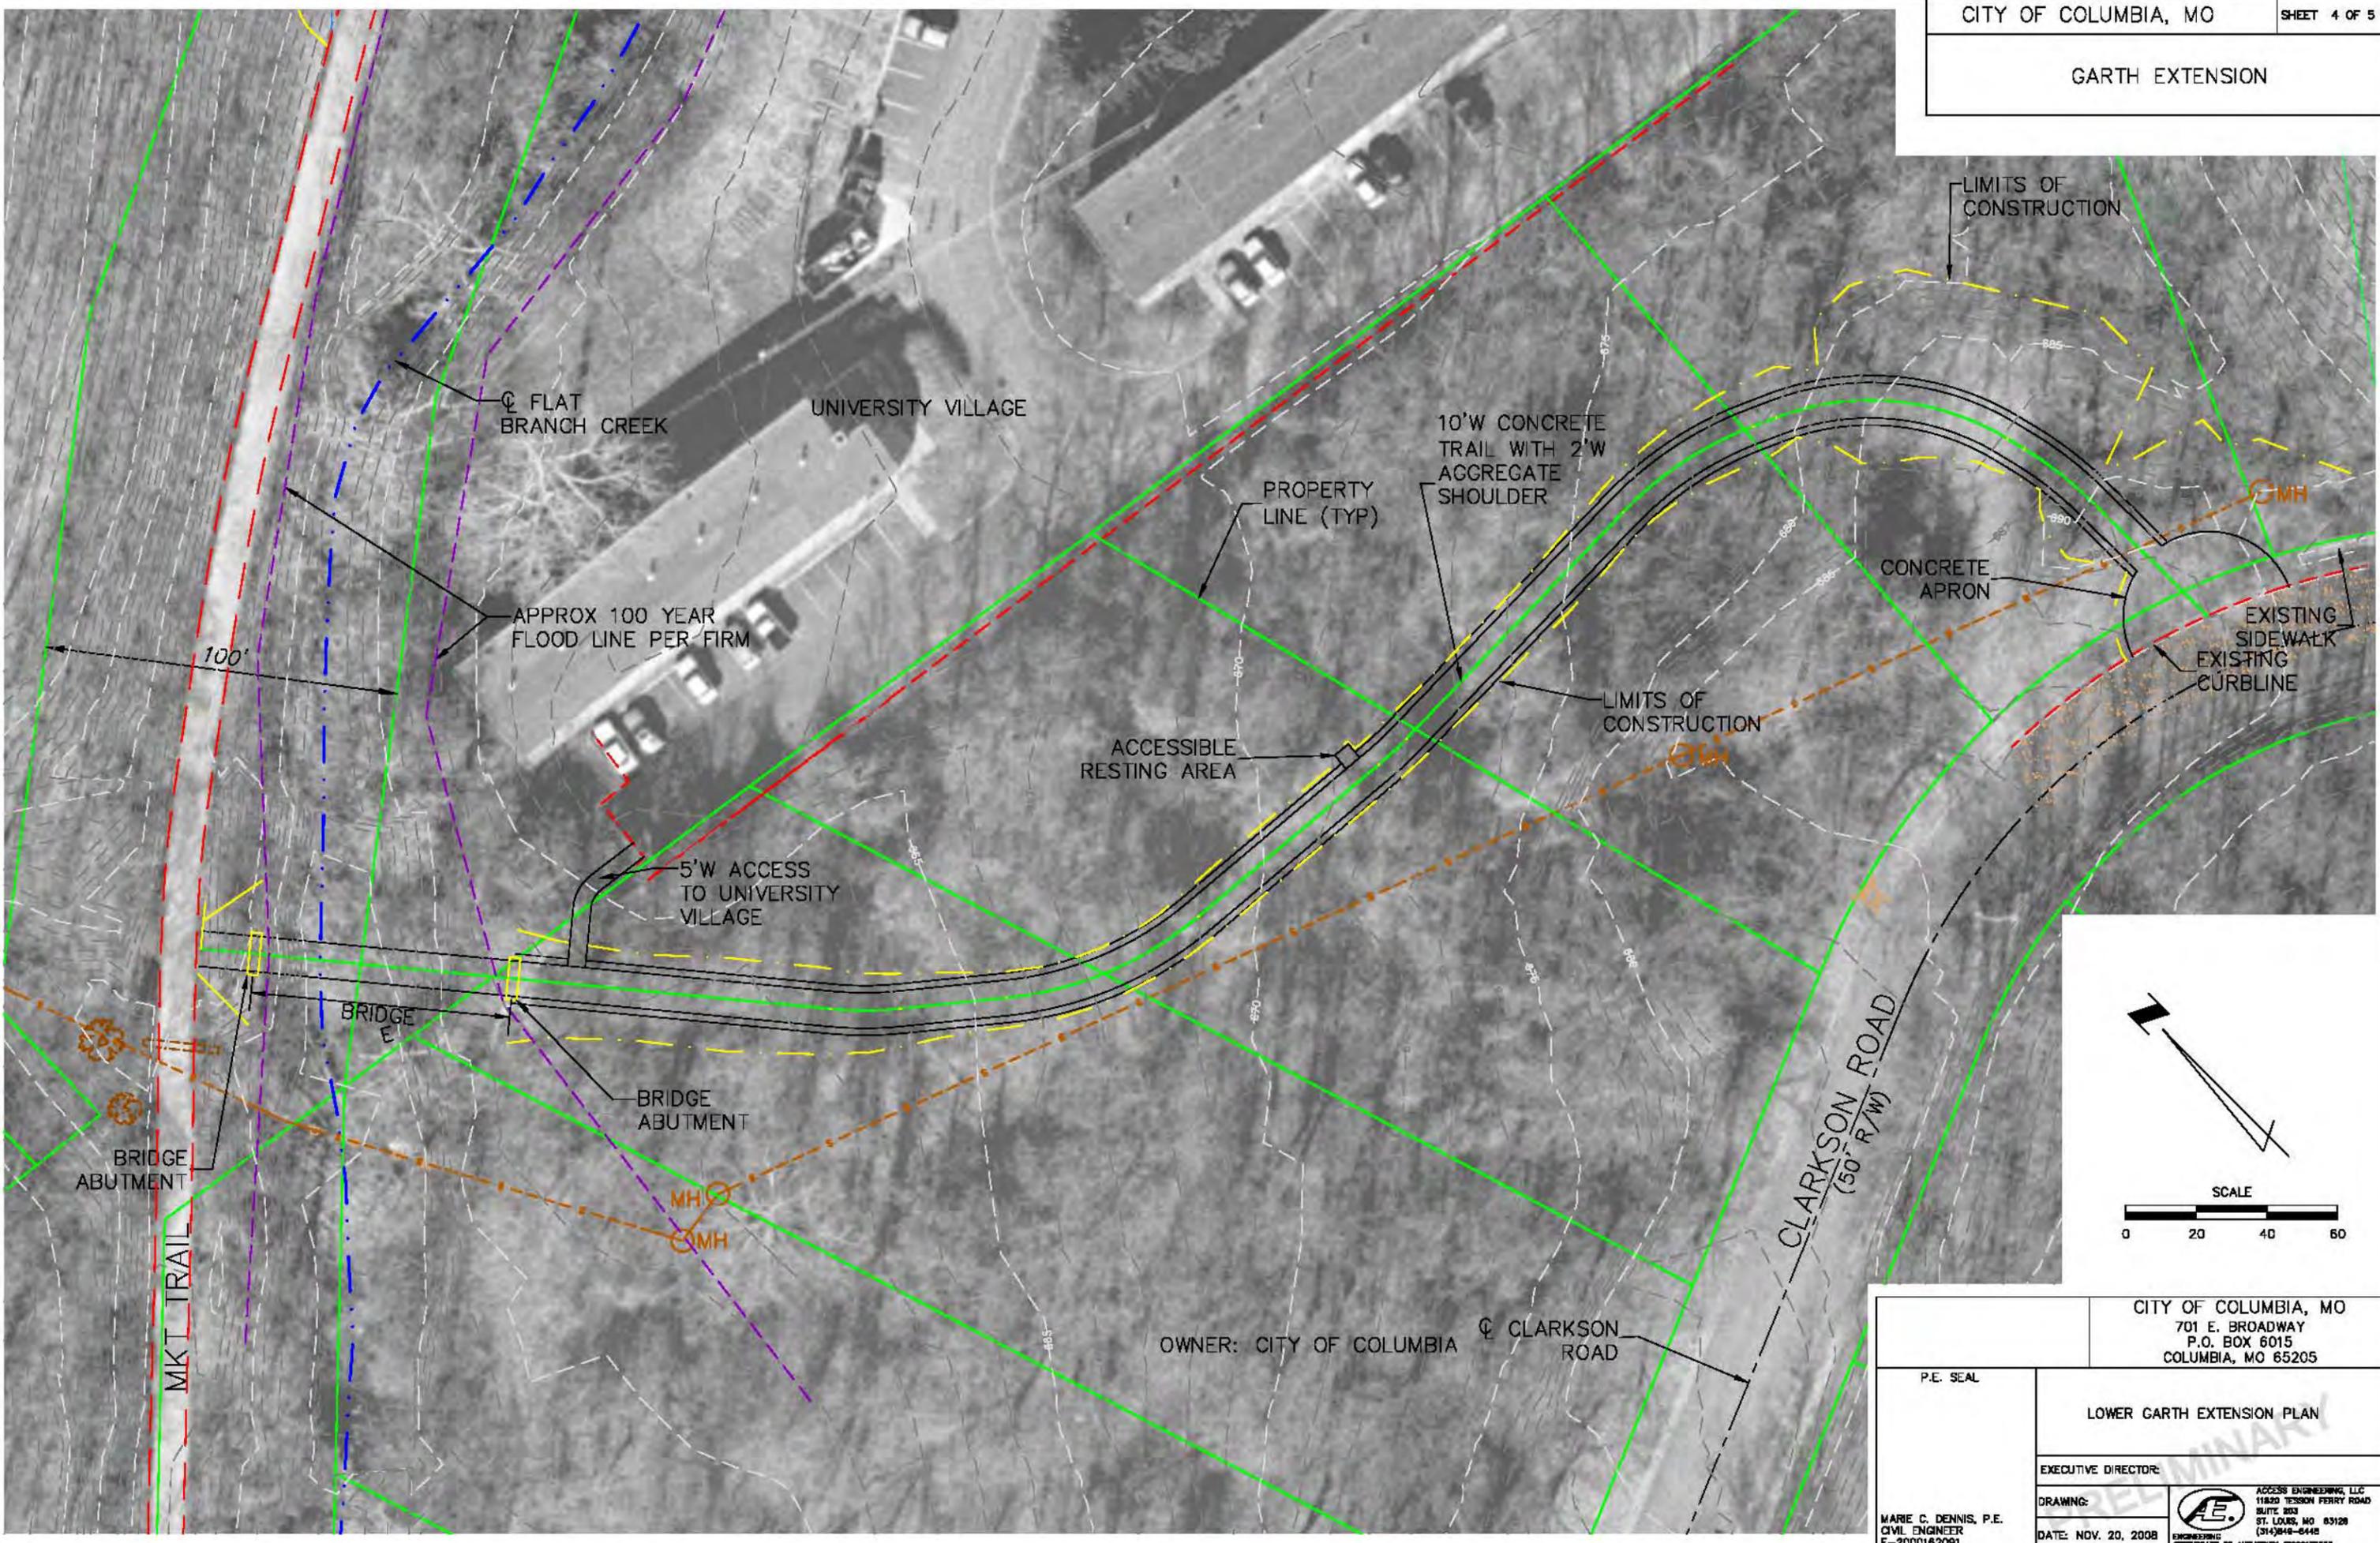


CITY OF COLUMBIA, MO 701 E. BROADWAY P.O. BOX 6015 COLUMBIA, MO 65205	
P.E. SEAL	LOWER GARTH EXTENSION PLAN
EXECUTIVE DIRECTOR:	
DRAWING:	 ACCESS ENGINEERING, LLC 11820 TESSON FERRY ROAD SUITE 203 ST. LOUIS, MO 63128 (314)846-6448 ENGINEERING CERTIFICATE OF AUTHORITY #0000172858
DATE: NOV. 20, 2008	
MARIE C. DENNIS, P.E. CIVIL ENGINEER E-2000162091	

LOWER GARTH EXTENSION PROFILE


GARTH EXTENSION

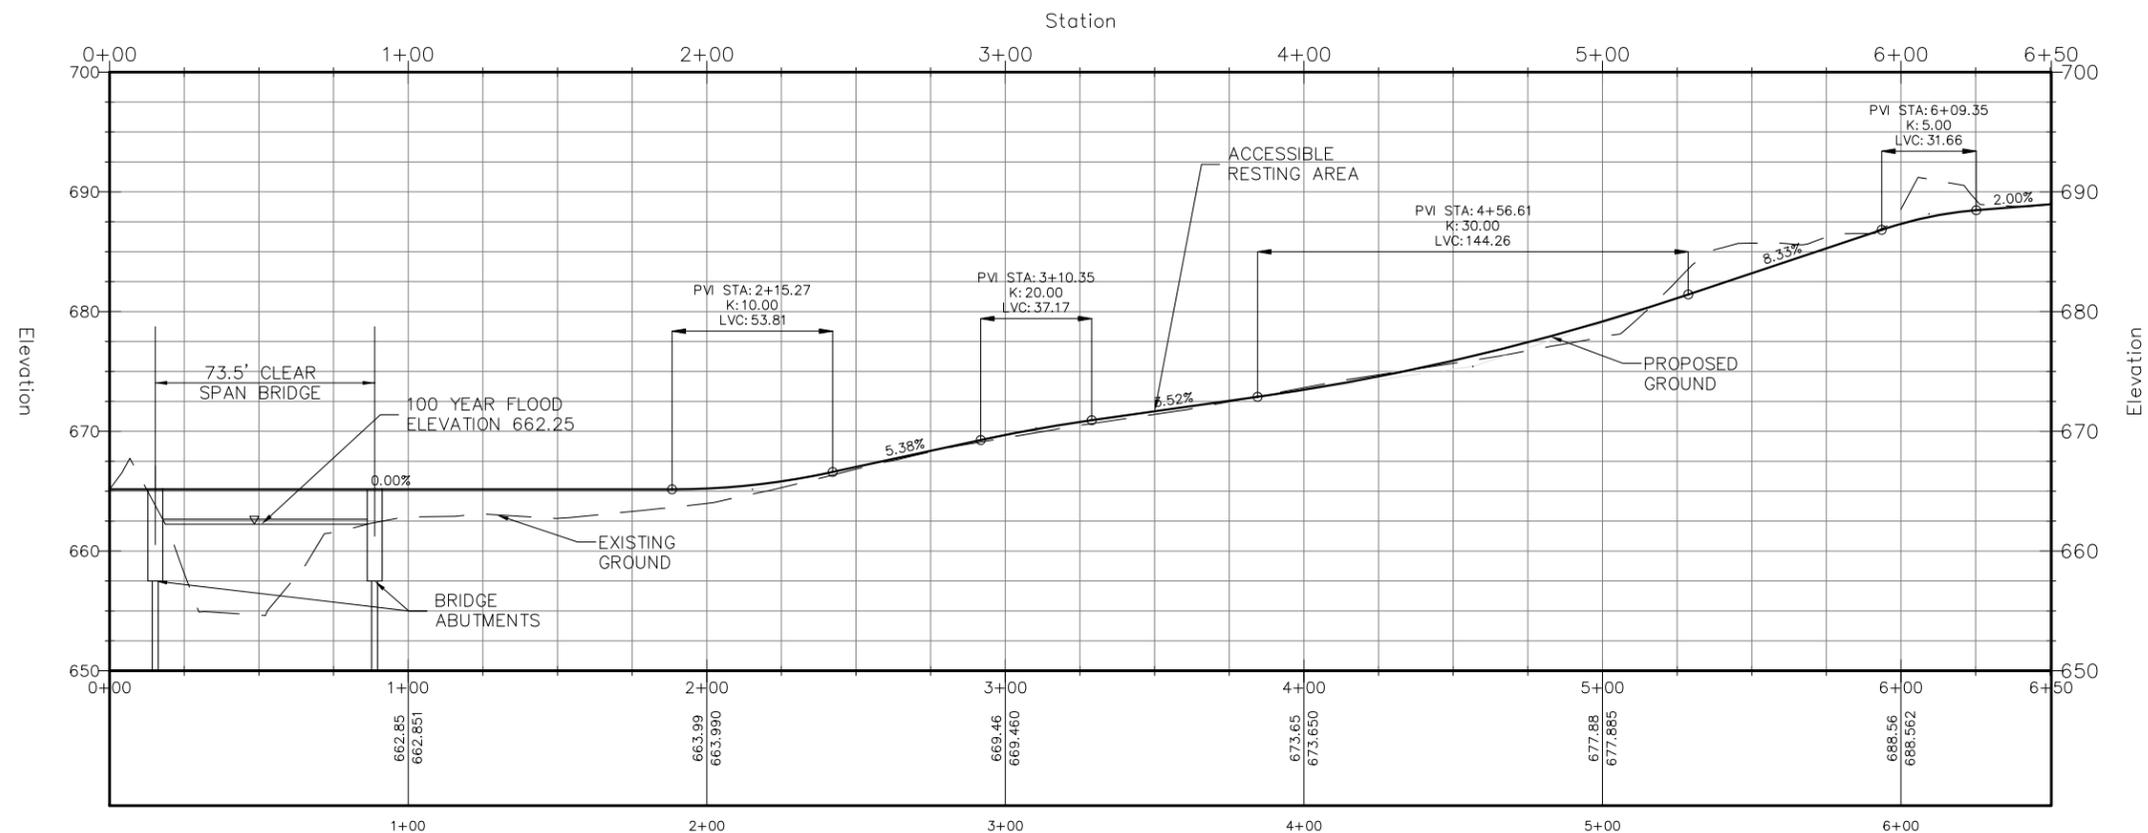

HORIZONTAL: 1"=30'  
VERTICAL: 1"=7.5'

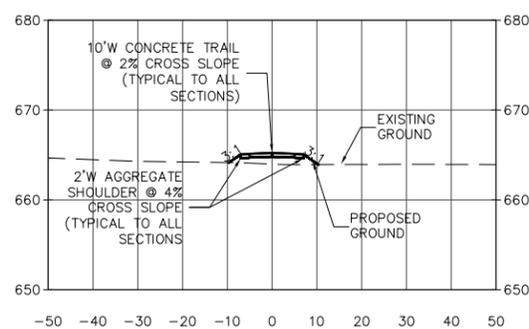

TYPICAL SECTION STATION  
0+88.77 TO 2+35

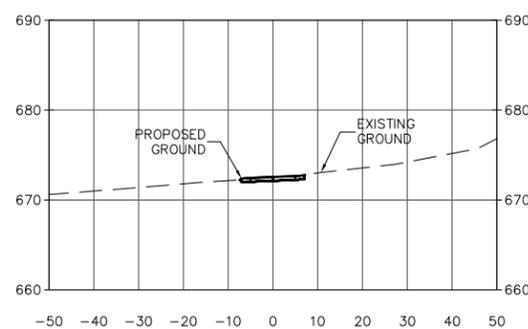

TYPICAL SECTION STATION  
2+35 TO 6+50

HORIZONTAL: 1"=20'  
VERTICAL: 1"=10'

		CITY OF COLUMBIA, MO 701 E. BROADWAY P.O. BOX 6015 COLUMBIA, MO 65205	
P.E. SEAL	LOWER GARTH EXTENSION PROFILE & TYPICAL SECTIONS		
	EXECUTIVE DIRECTOR:		
MARIE C. DENNIS, P.E. CIVIL ENGINEER E-2000162091	DATE: NOV. 20, 2008		 ACCESS ENGINEERING, LLC 11820 TESSON FERRY ROAD SUITE 203 ST. LOUIS, MO 63128 (314)849-8445 ENGINEERING CERTIFICATE OF AUTHORITY #2000172588
	<p style="text-align: center; font-size: 2em; opacity: 0.5;">PRELIMINARY</p>		