



- ① CONSTRUCT 5' WIDE 4" THICK PCC SIDEWALK PER DETAIL 1
- ② REMOVE AND RECONSTRUCT RESIDENTIAL DRIVEWAY PER DETAIL 3
- ③ REMOVE TREE/BUSHES
- ④ ADJUST VAULE

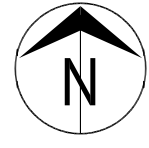

MATCHLINE STA. 10+70

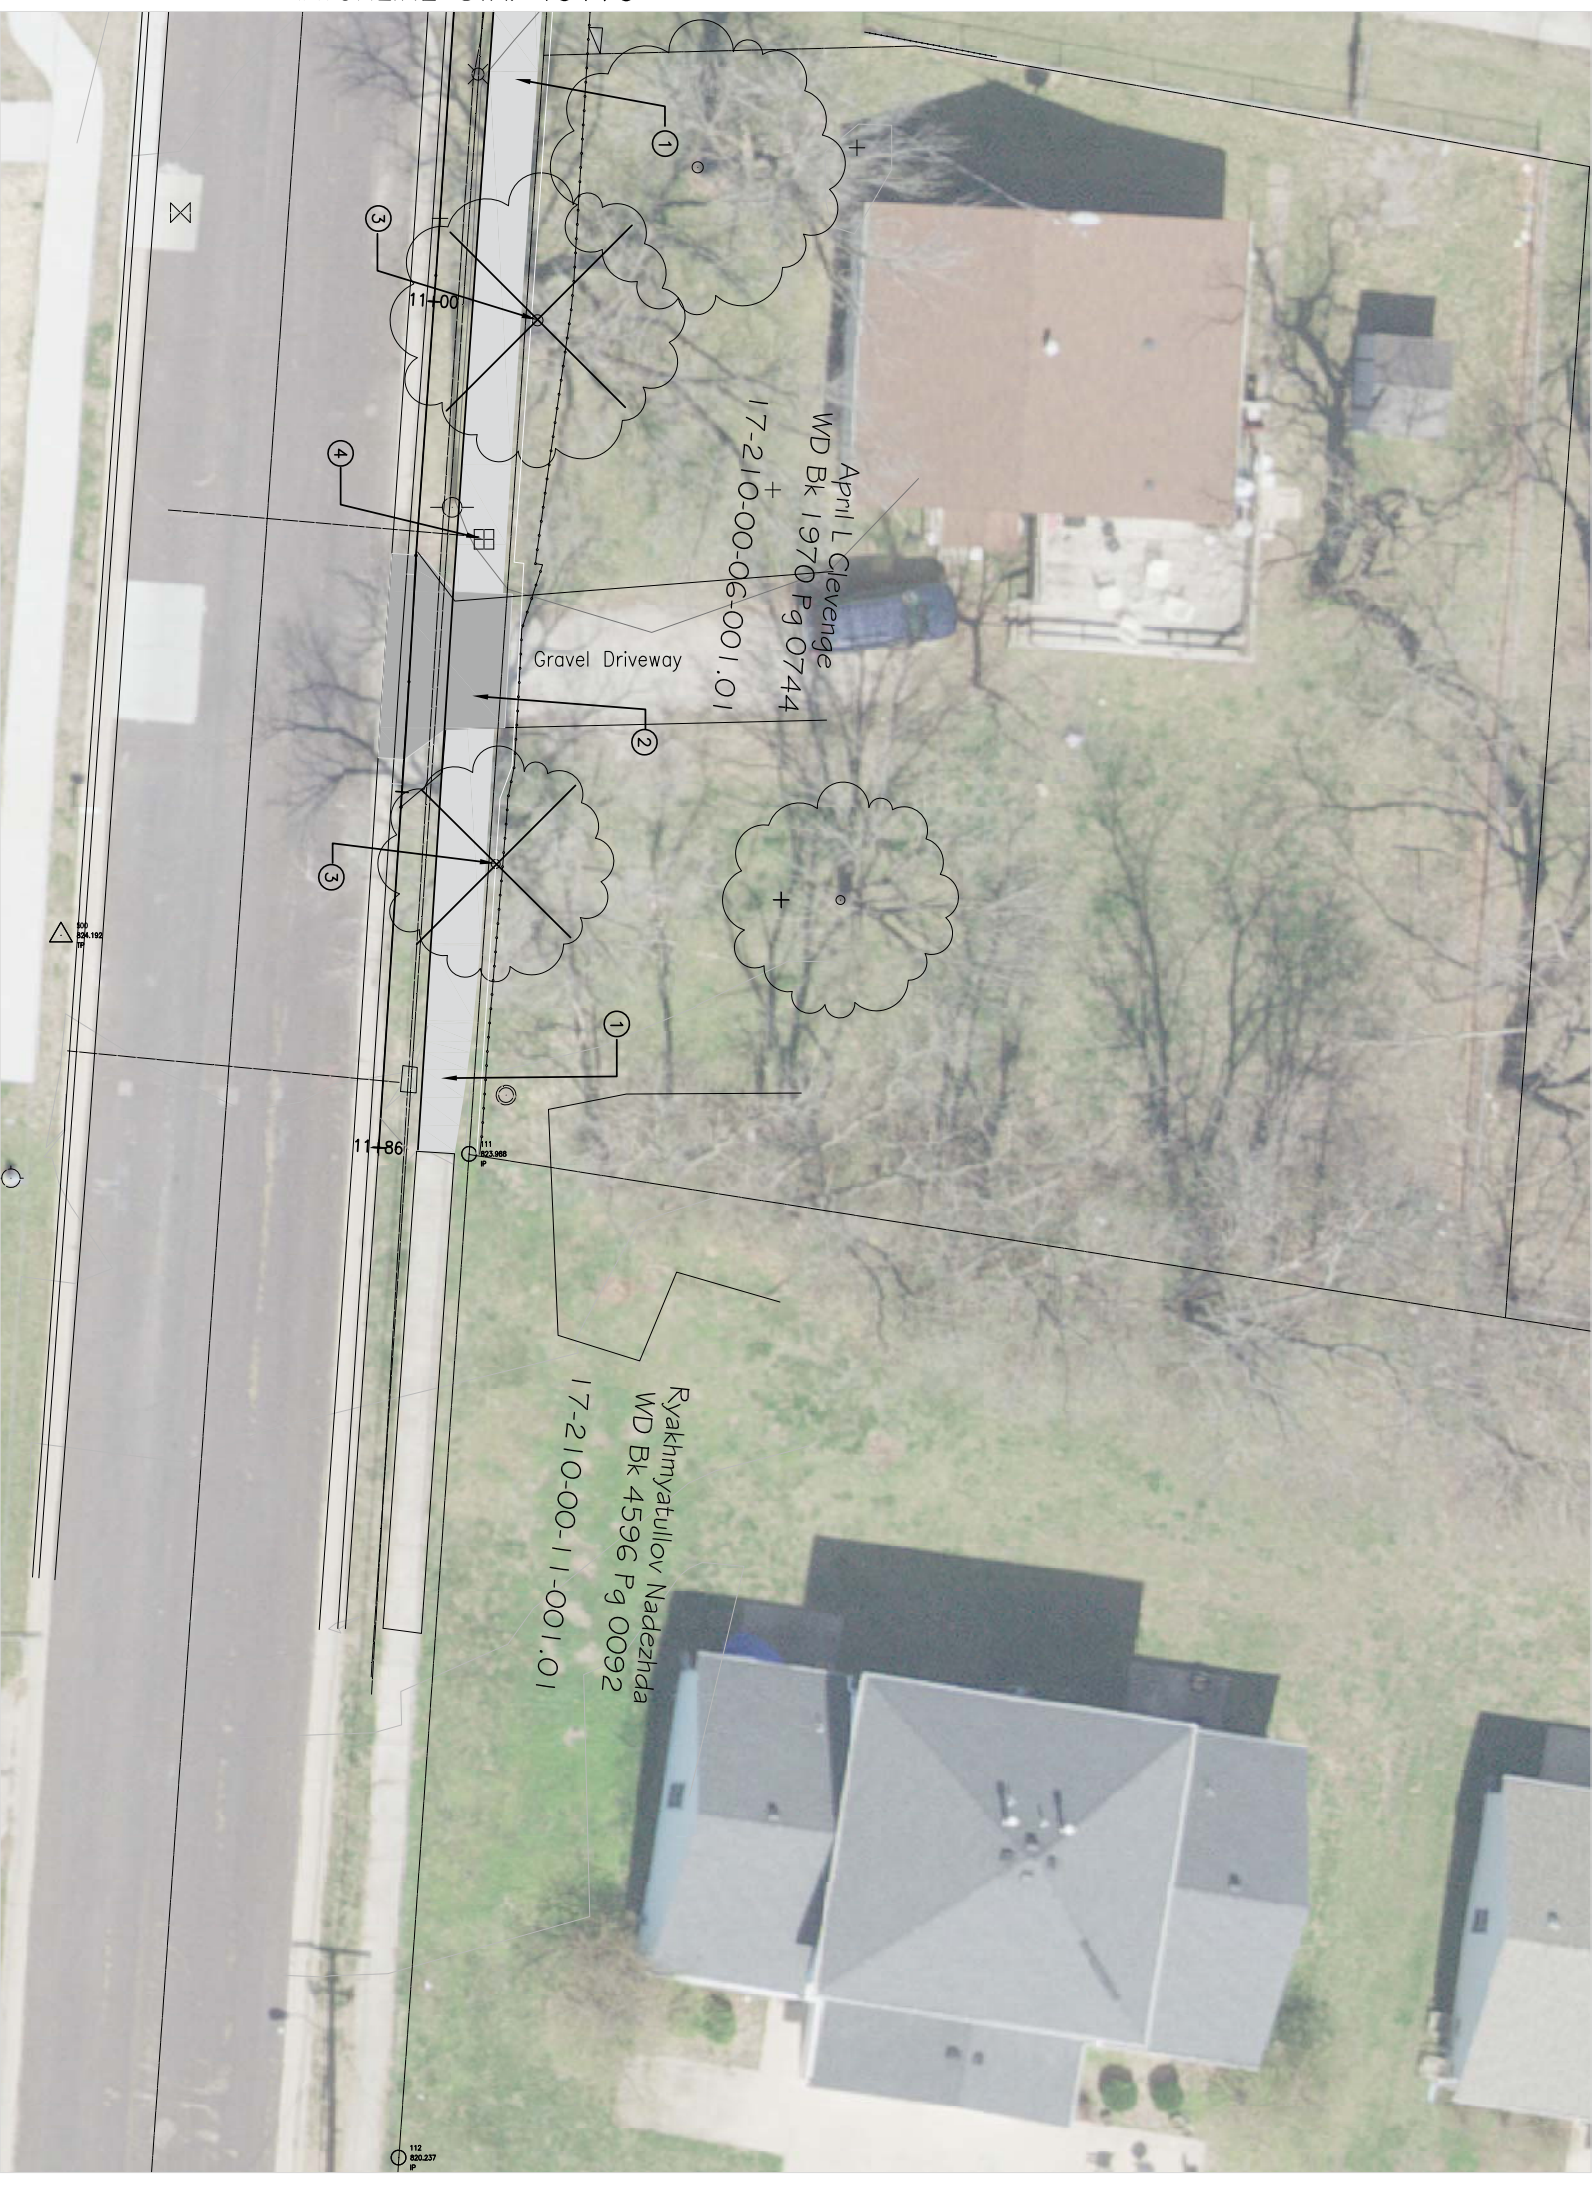

No.	Date	By	Revision

# MCKEE STREET SIDEWALK

Plan Sheet

City of Columbia, Missouri  
 Department of Public Works

David Allen Nichols  
 Registered Professional Engineer  
 E-26782

File No. .  
 Scale: 1" = 10'  
 Date: MARCH 2019  
 Des. E.M.F.  
 Dwn. E.M.F.  
 Cnk. A.A.A.

Sheet  
 5 of 6