


Legend

- Possible New Manhole Location
- Possible New Sewer Location
- Project Parcels
- ▶ Existing City Sewer
- - - Existing Private Sewer
- ▲ Existing City Cleanout
- Existing City Manhole
- ▲ Existing Private Cleanout
- Existing Private Manhole

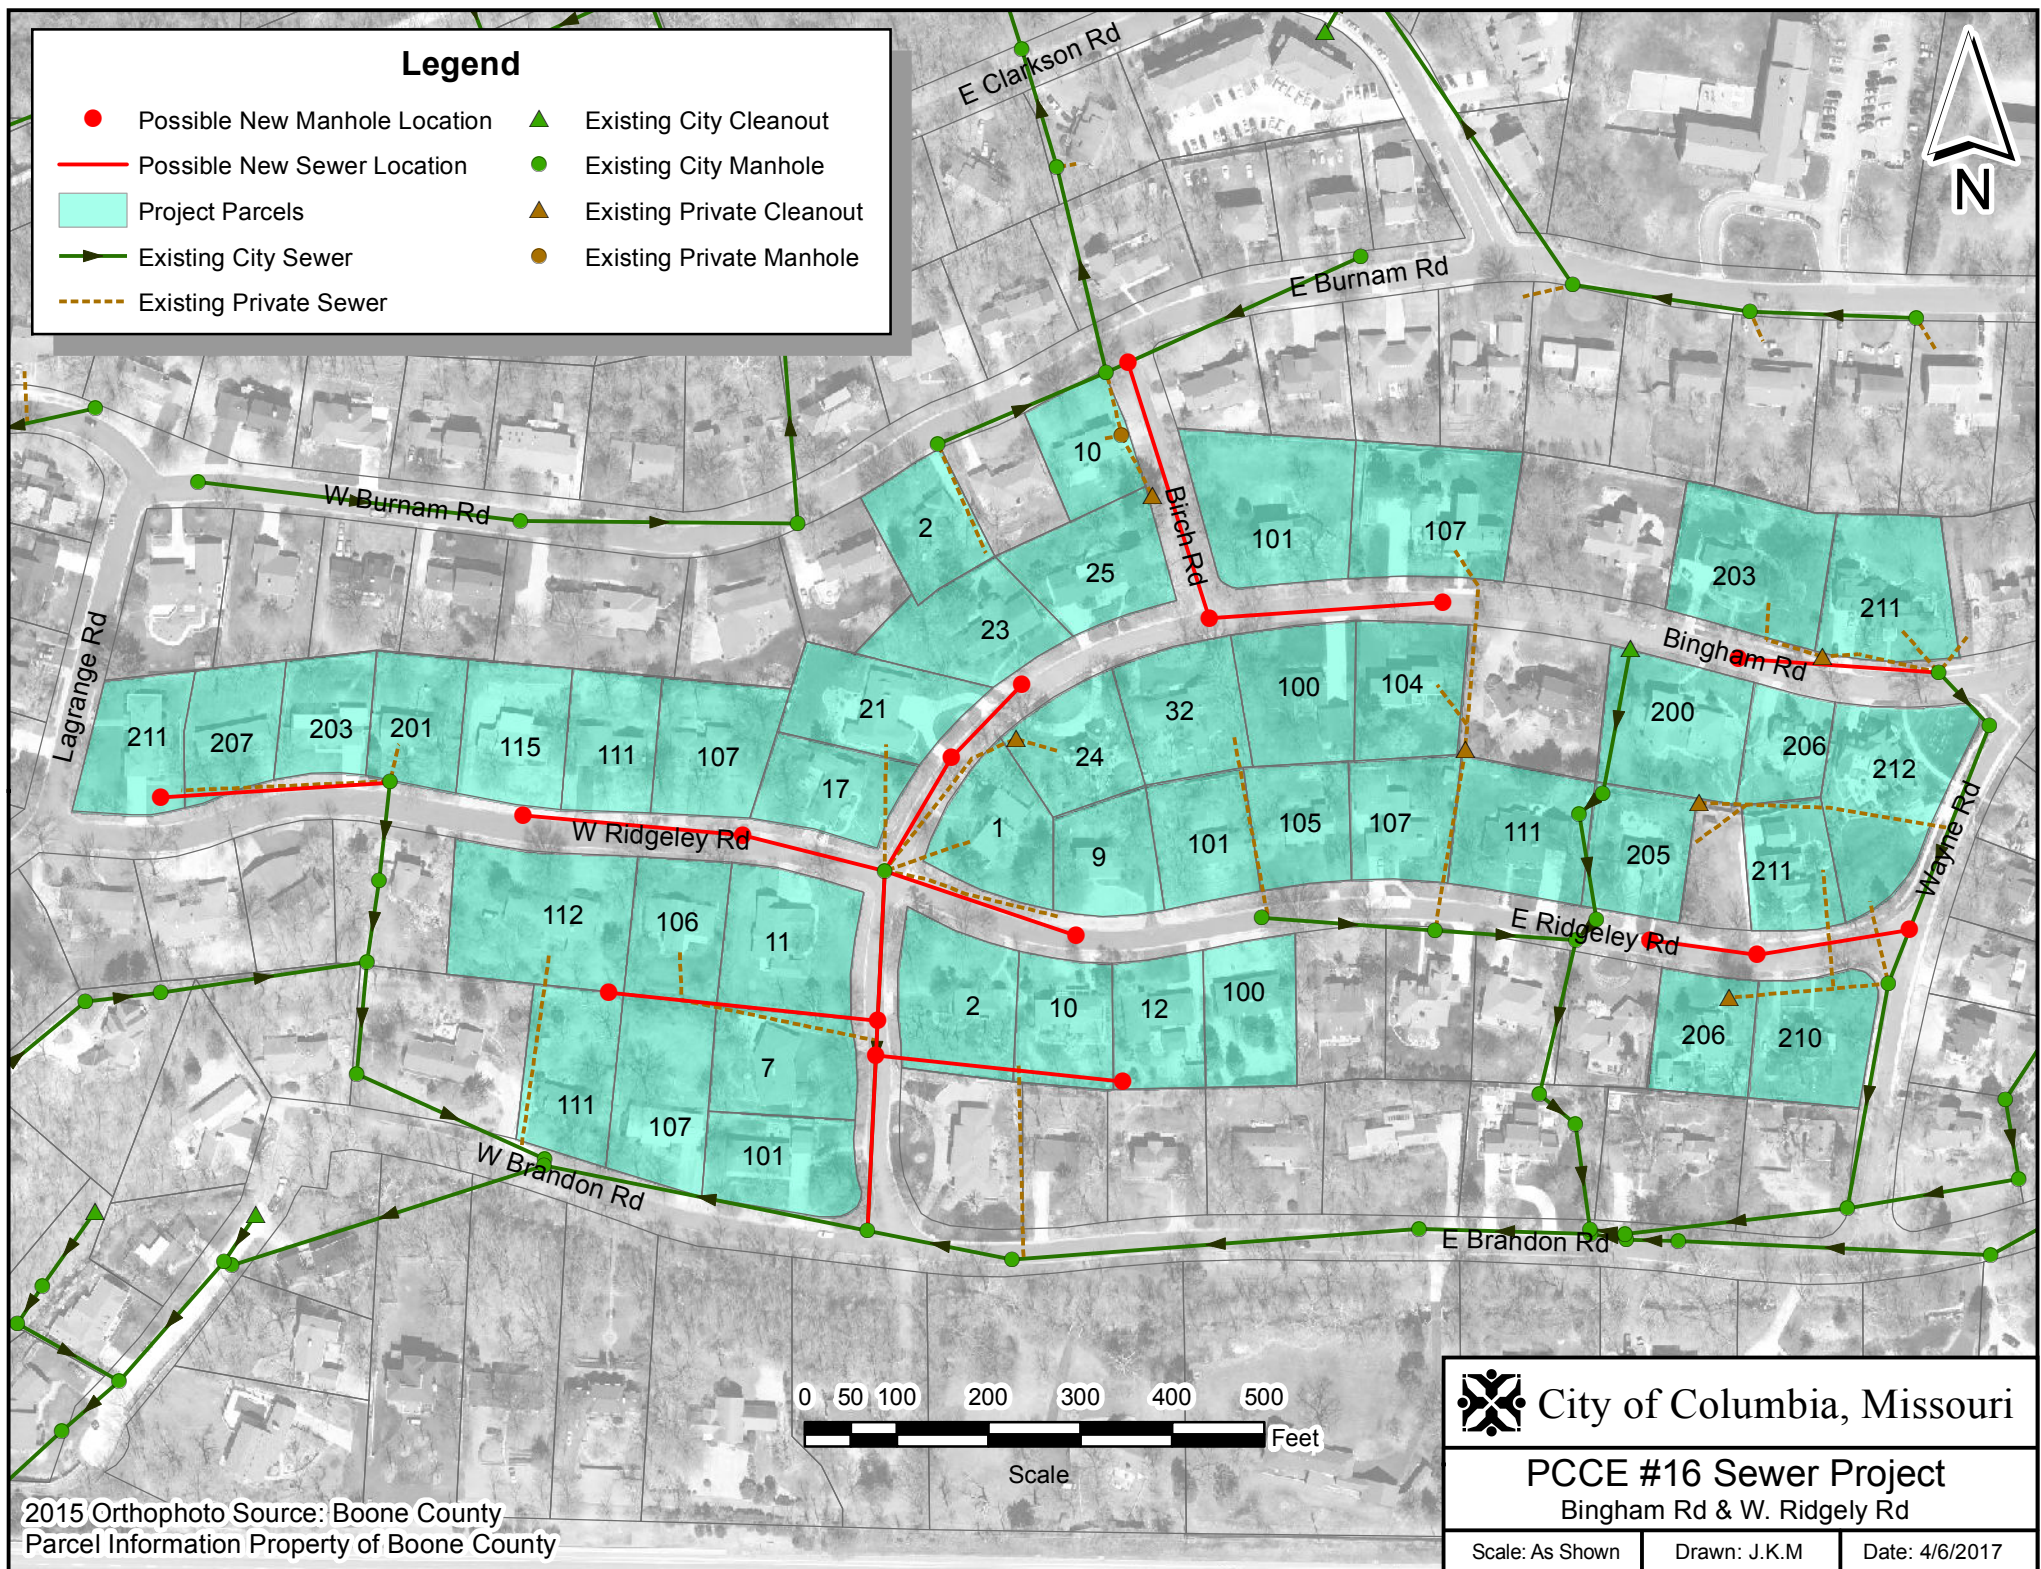

2015 Orthophoto Source: Boone County
Parcel Information Property of Boone County



City of Columbia, Missouri

PCCE #16 Sewer Project
Bingham Rd & W. Ridgeley Rd

Scale: As Shown

Drawn: J.K.M

Date: 4/6/2017