


C-29

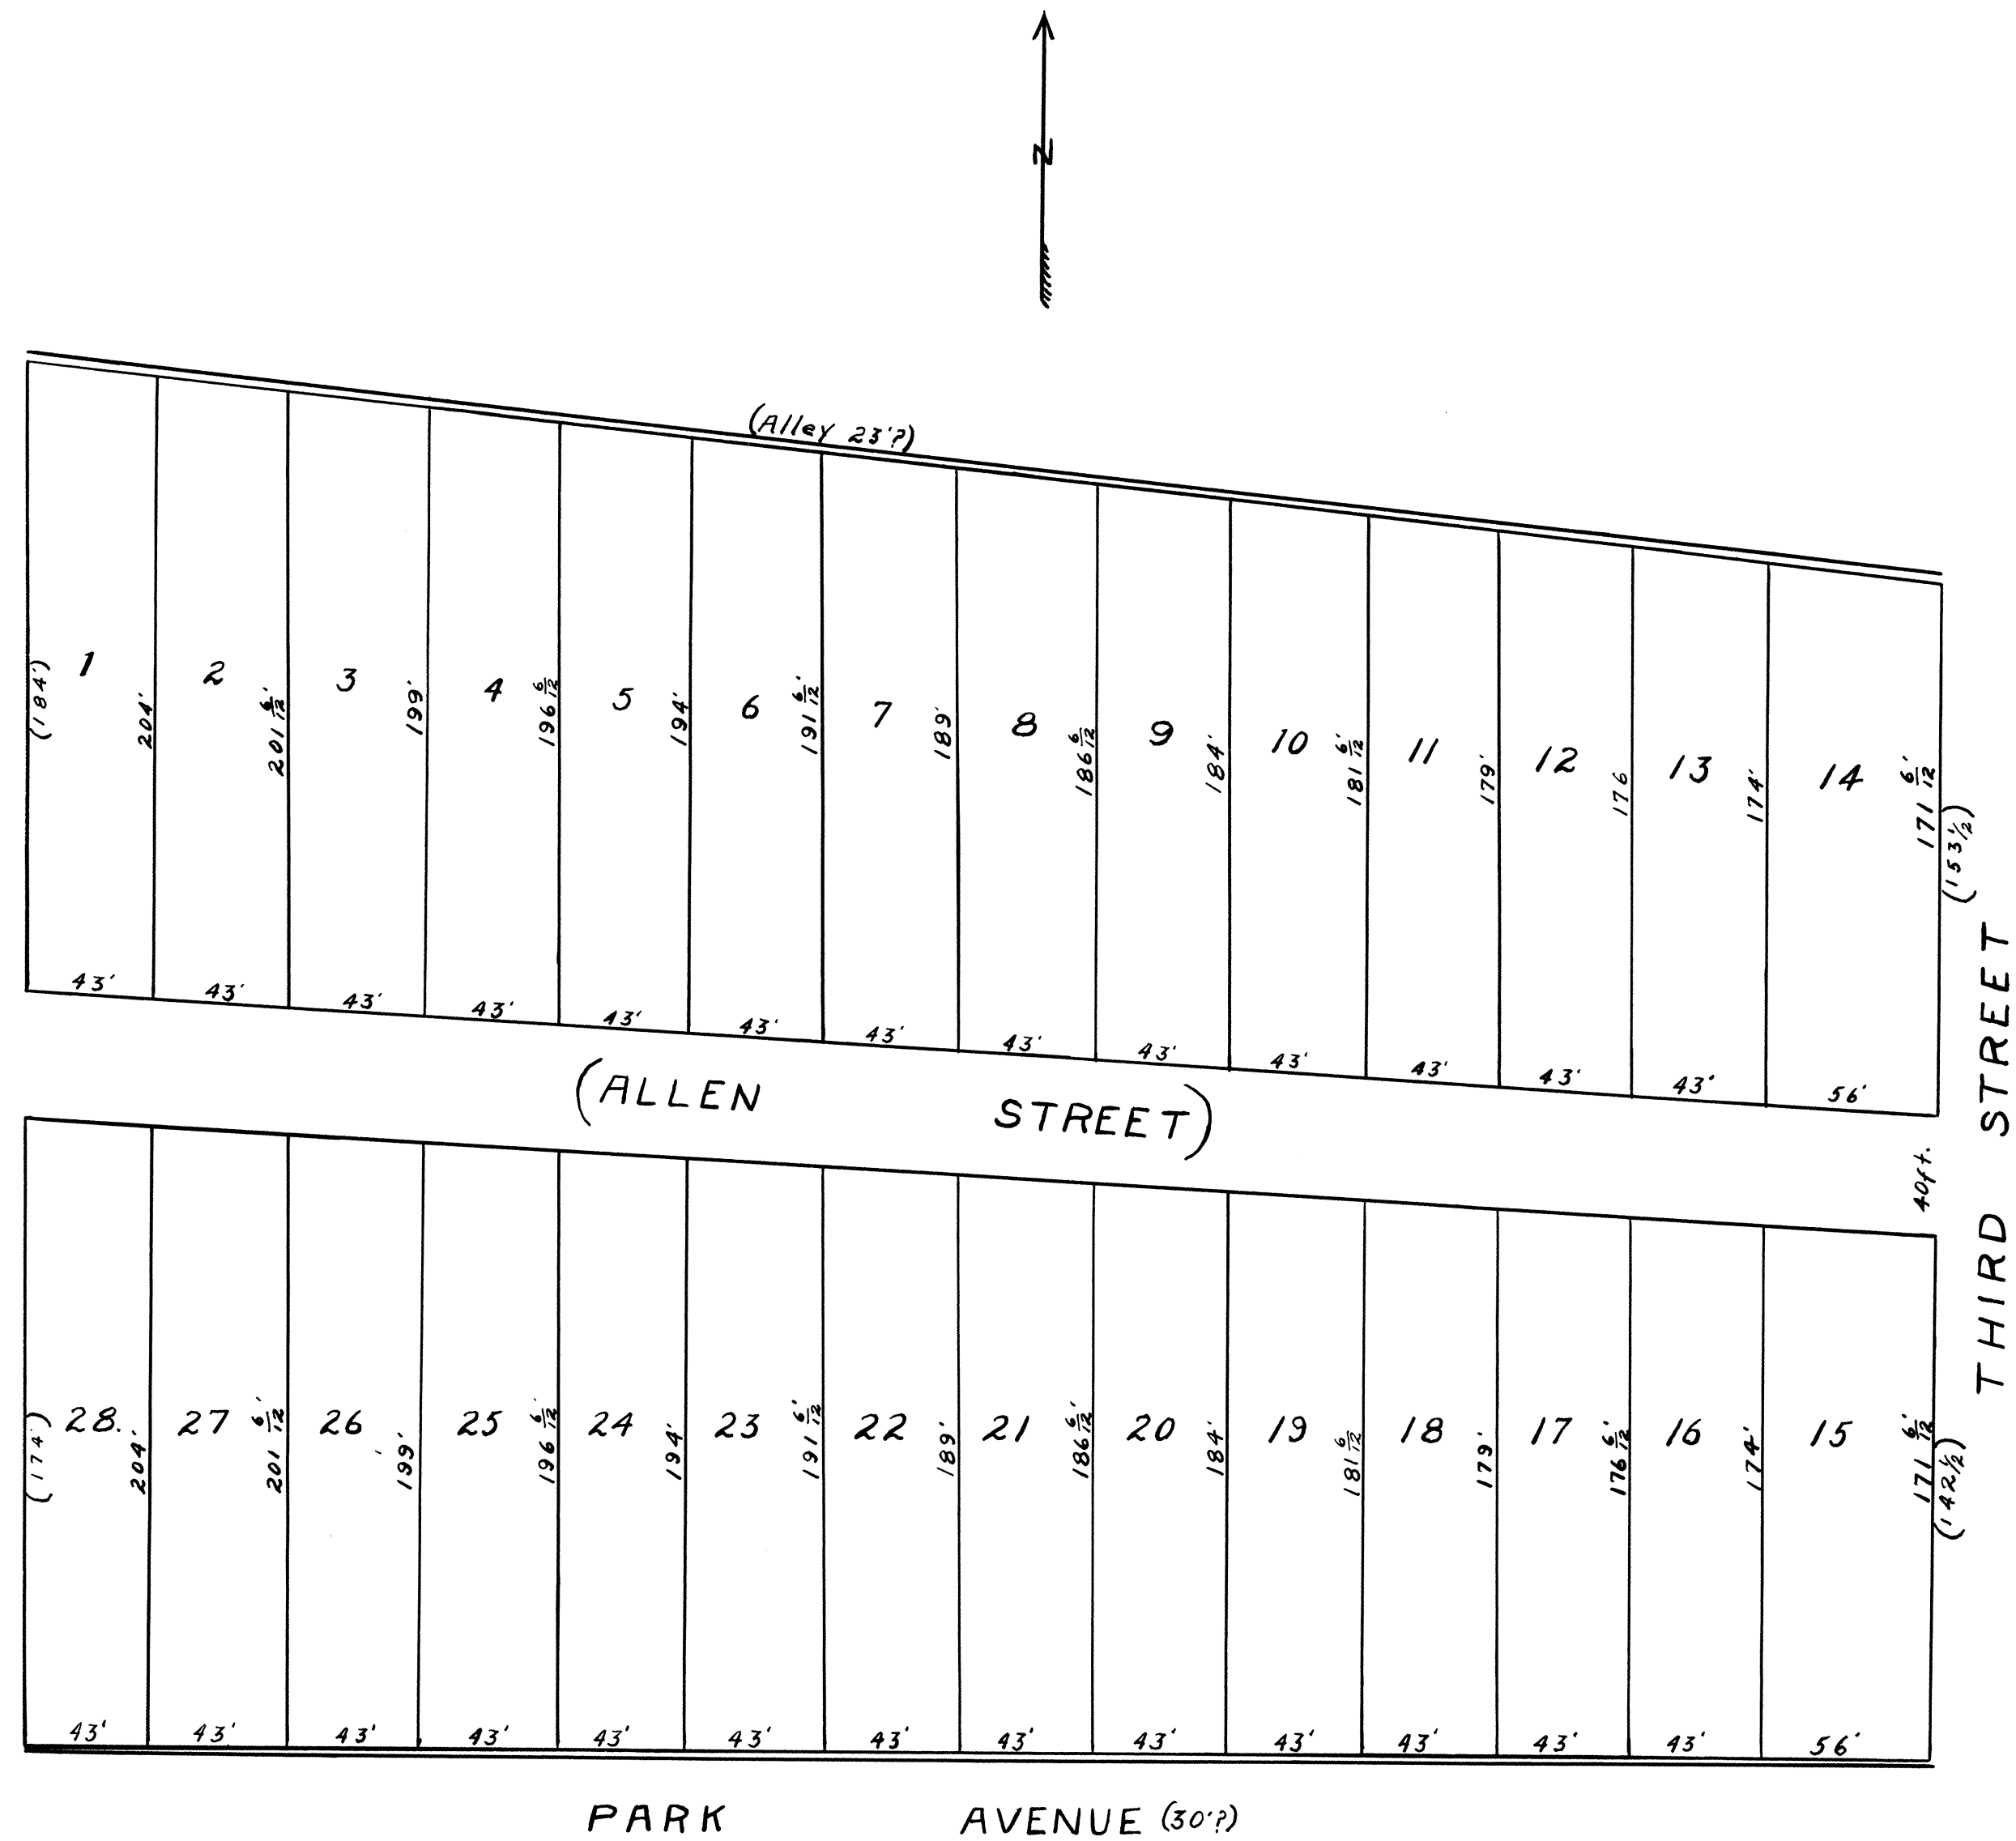

CROUCH'S ADDITION TO COLUMBIA Record Book 44 Page 556

Crouch's Addition to the town of Columbia is laid out on that part of eleven acre lot No. 1 which lies west of the extension of Third St. and is divided into 28 lots numbered from 1 to 28 inclusive. The dimensions of each lot is marked upon the above plat in feet.
Allen St. is 40 ft. in width and runs through the center of said Addition and is hereby conveyed for public use forever.

A. M. CROUCH (Seal)

STATE OF MISSOURI }
COUNTY OF BOONE }
Be it remembered, that on this twenty-ninth day of July, A.D. 1871, personally appeared before me, a Notary Public within and for the County and State aforesaid, Andrew M. Crouch, who is personally known to me to be the same person whose name is subscribed to the foregoing instrument of writing as party thereto, and acknowledged that he executed the same for the purpose therein mentioned.
In witness whereof, I have hereunto set my hand and affixed my Notarial seal the day and year last above written.

[SEAL] Jas. A. Henderson,
Notary Public.

STATE OF MISSOURI }
COUNTY OF BOONE }
This addition to the town of Columbia of A. M. Crouch was produced before me, Clerk of the Circuit Court and ex-officio Recorder for Boone County, on the 5th day of August in the year of our Lord one thousand eight hundred and seventy-one, and with the certificate thereon endorsed is duly recorded in Book No. 44, pages 556 and 557.

Given under my hand, as Recorder aforesaid, with the seal of said court hereto affixed, at office in Columbia, on this day and year aforesaid.

[SEAL] Jno. M. Samuel,
Clerk and Recorder.
by W. W. Garth, Deputy.