


PRELIMINARY PLAT

THE VINEYARDS, PLAT NO. 2

LOCATED IN EAST 1/2 OF SECTION 21 AND IN THE WEST 1/2 OF SECTION 22, TOWNSHIP 48 NORTH, RANGE 12 WEST
COLUMBIA, BOONE COUNTY, MISSOURI
AUGUST 31, 2015

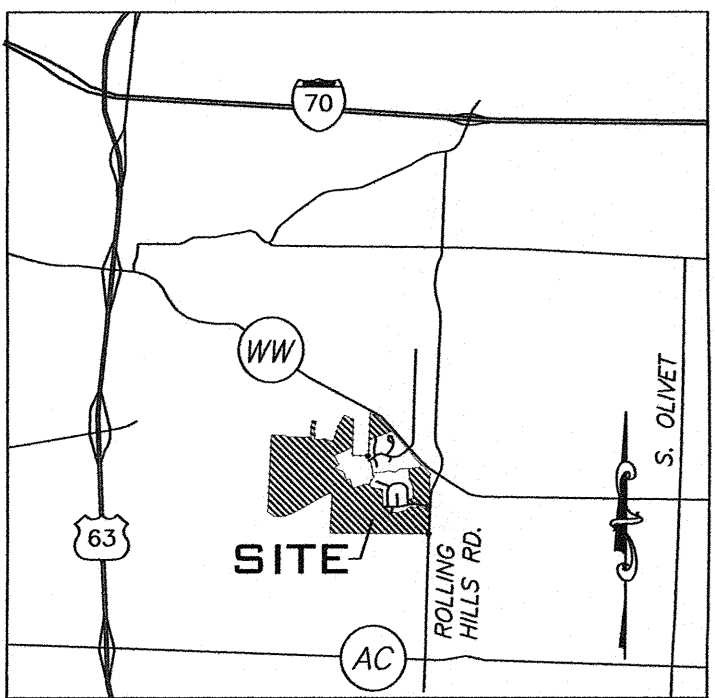

SITE DATA
ZONING: R-1/PUD
ACREAGE: 1.05
LOCATION: LOCATED IN SECTION 21 & 22, T48N, R12W, CITY OF COLUMBIA, BOONE COUNTY, MISSOURI
OWNER:
VINEYARDS COLUMBIA, LLC
1213 BRADSHAW AVE
COLUMBIA, MO 65203

LOCATION MAP
NOT TO SCALE

BENCHMARK DATA

DNR GRS ALUMINUM DISK STAMPED 80-86, LOCATED ON THE NORTH SIDE OF ROUTE WW, APPROXIMATELY 45 FEET WEST OF THE DRIVEWAY TO THE OLD HAWTHORNE GOLF COURSE CLUBHOUSE.

ELEV= 818.34

LEGAL DESCRIPTION

TWO TRACTS OF LAND LOCATED IN THE EAST HALF OF SECTION 21 AND IN THE WEST HALF OF SECTION 22, TOWNSHIP 48 NORTH, RANGE 12 WEST BEING PART OF THE SURVEY RECORDED IN BOOK 2871, PAGE 132 AND BEING PART OF THE SURVEY RECORDED IN BOOK 2605, PAGE 21 IN THE CITY OF COLUMBIA, BOONE COUNTY, MISSOURI.

STREAM BUFFER STATEMENT

THIS TRACT IS EXEMPTED FROM THE CITY OF COLUMBIA STREAM BUFFER ORDINANCE AS DETERMINED BY THE USGS MAP FOR COLUMBIA QUADRANGLE, BOONE COUNTY, MISSOURI AND ARTICLE X OF CHAPTER 12A SECTION 232(2) OF THE CITY OF COLUMBIA CODE OF ORDINANCES.

FLOOD PLAIN STATEMENT


THIS TRACT IS LOCATED WITHIN THE 100-YEAR FLOOD PLAIN AS SHOWN BY FLOOD INSURANCE RATE MAP #28019C0295D DATED MARCH 17, 2011.

STORM WATER


A COLUMBIA PUBLIC ELEMENTARY SCHOOL IS PLANNED FOR LOT 401. THE CONSTRUCTION ON THIS LOT WILL PROVIDE STORM WATER DETENTION AND WATER QUALITY TREATMENT AS REQUIRED IN ARTICLE V, OF CHAPTER 12A OF THE COLUMBIA CODE AS OF THE DATE OF APPROVAL OF THIS PLAT. THE REMAINDER OF THIS DEVELOPMENT WILL PROVIDE STORM WATER MANAGEMENT AS SHOWN ON THE PRELIMINARY PLAT APPROVED NOVEMBER 10, 2005. DEVELOPMENT BY THESE STANDARDS WILL RESULT IN DECREASED WATERSHED IMPACT BY REDUCING THE NUMBER OF RESIDENTIAL LOTS FROM THE PREVIOUSLY APPROVED PRELIMINARY PLAT.

PHASING NOTES

THIS DEVELOPMENT SHALL BE ALLOWED TO BE CONSTRUCTED IN MULTIPLE PHASES. THE PHASES OF CONSTRUCTION MAY BE BUILT OVER AN UNSPECIFIED NUMBER OF YEARS.

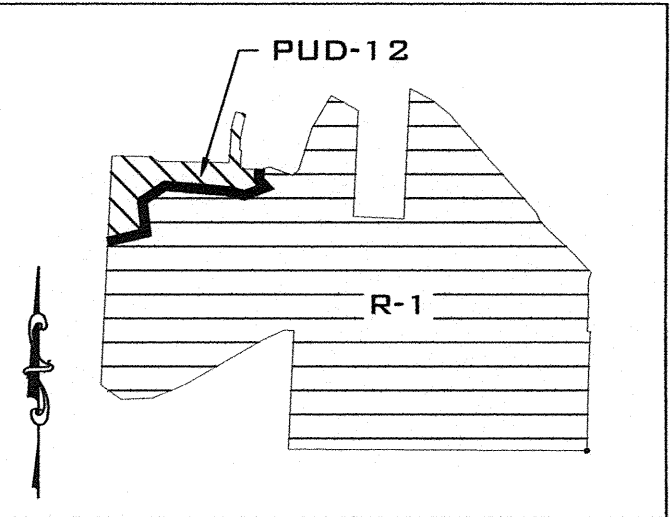

EXISTING ZONING DETAIL

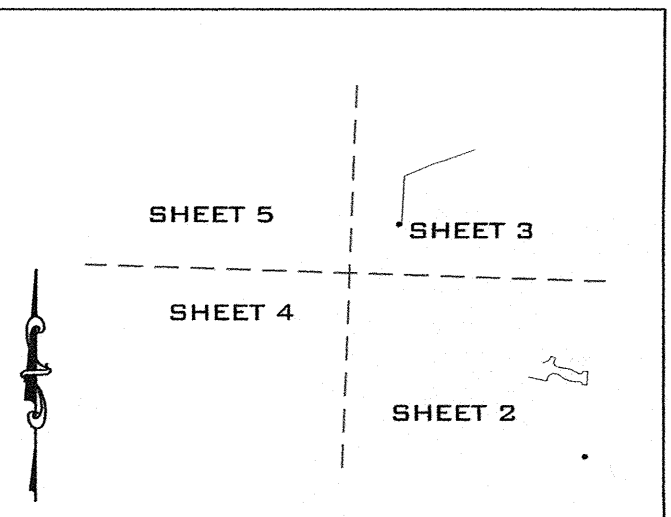


PLAN SHEET DETAIL

THIS DOCUMENT HAS BEEN ELECTRONICALLY SIGNED, SEALED AND DATED.



CHRISTOPHER M. SANDER
MO E-2001004658
SEPTEMBER 28, 2015


SURVEY AND PLAT BY
A CIVIL GROUP
CORPORATE NO. 2001006116

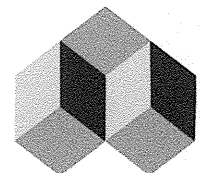

A CIVIL GROUP
CIVIL ENGINEERING - PLANNING - SURVEYING
3401 BROADWAY BUSINESS PARK COURT
SUITE 105
COLUMBIA, MO 65203
PH: (573) 817-5750, FAX: (573) 817-1677
MISSOURI CERTIFICATE OF AUTHORITY: 2001006115

CITY CASE # 15-

SHEET 1 OF 5

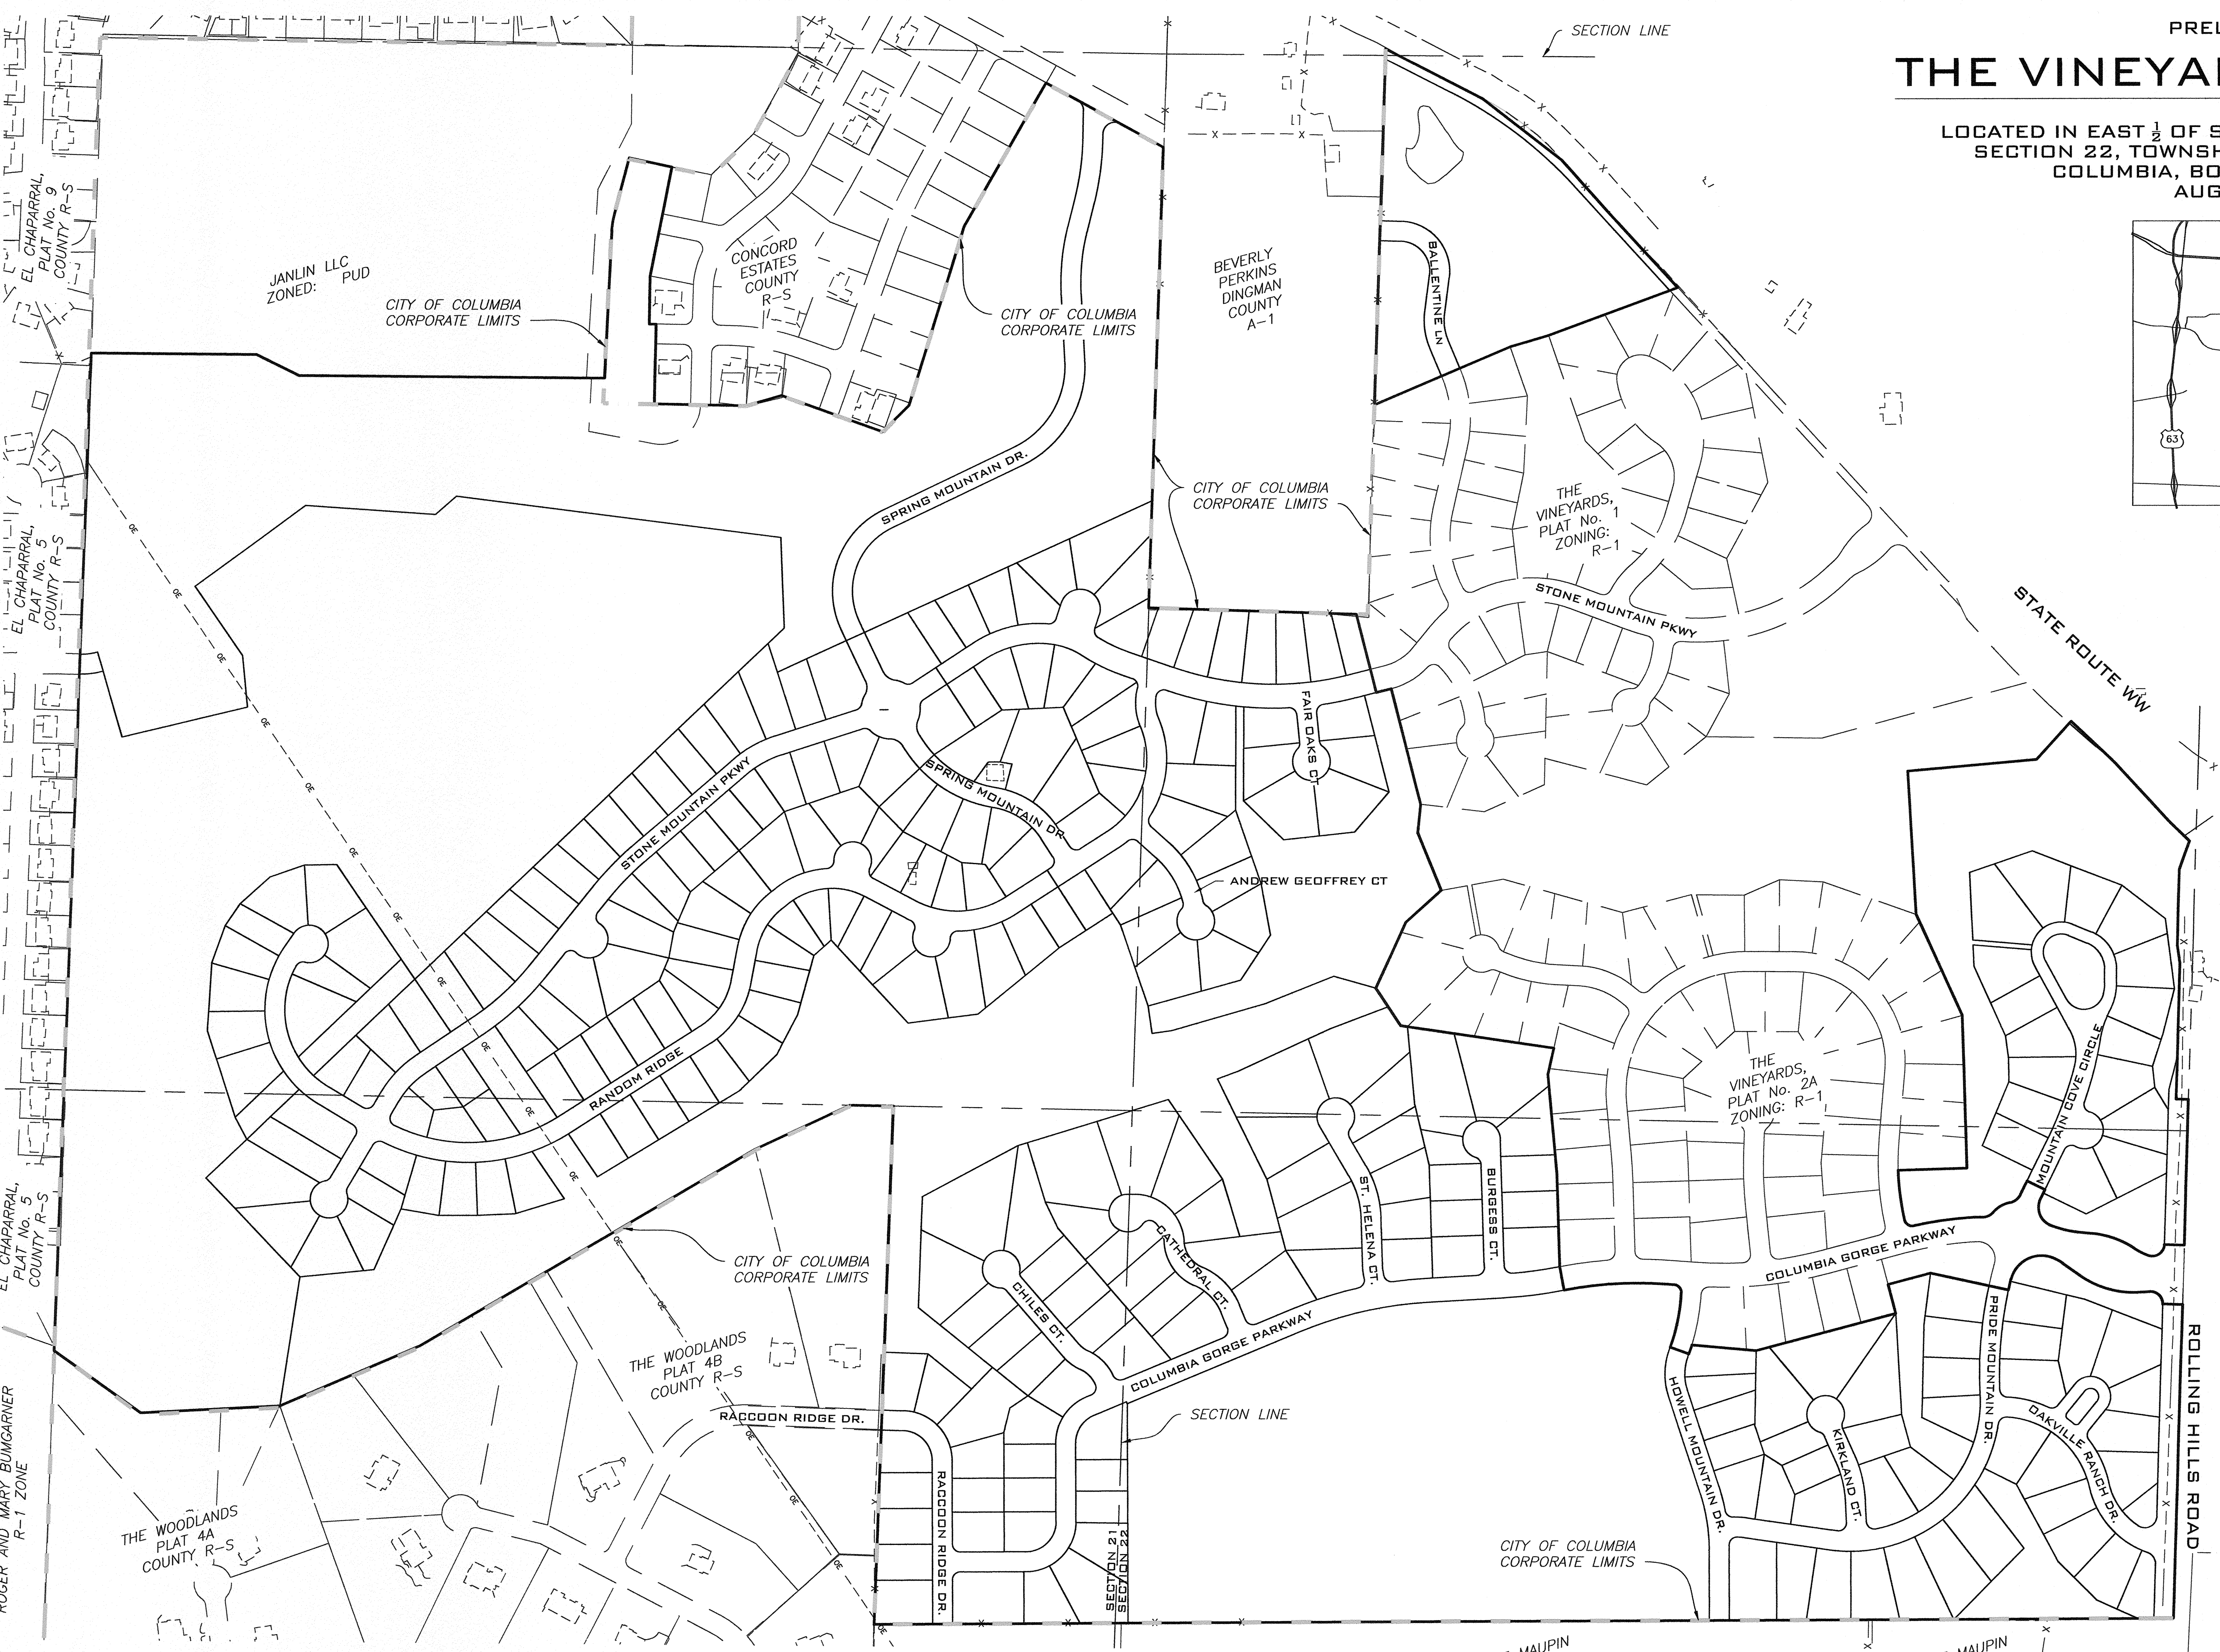

APPROVED BY THE CITY OF COLUMBIA PLANNING AND ZONING COMMISSION THIS 19th DAY OF

November 2015.

STEPHEN REICHLIN, VICE-CHAIRMAN

DRAKE MAUPIN
LLC
COUNTY R-S


DRAKE MAUPIN
LLC
COUNTY A-1

DRAKE MAUPIN
LLC
COUNTY A-1

SCALE: 1" = 200'
0 100 200 400

BEARINGS ARE REFERENCED TO GRID NORTH OF THE MISSOURI STATE PLANE COORDINATE SYSTEM (CENTRAL ZONE), OBTAINED FROM GPS OBSERVATION.

THE VINEYARDS, PLAT NO. 2

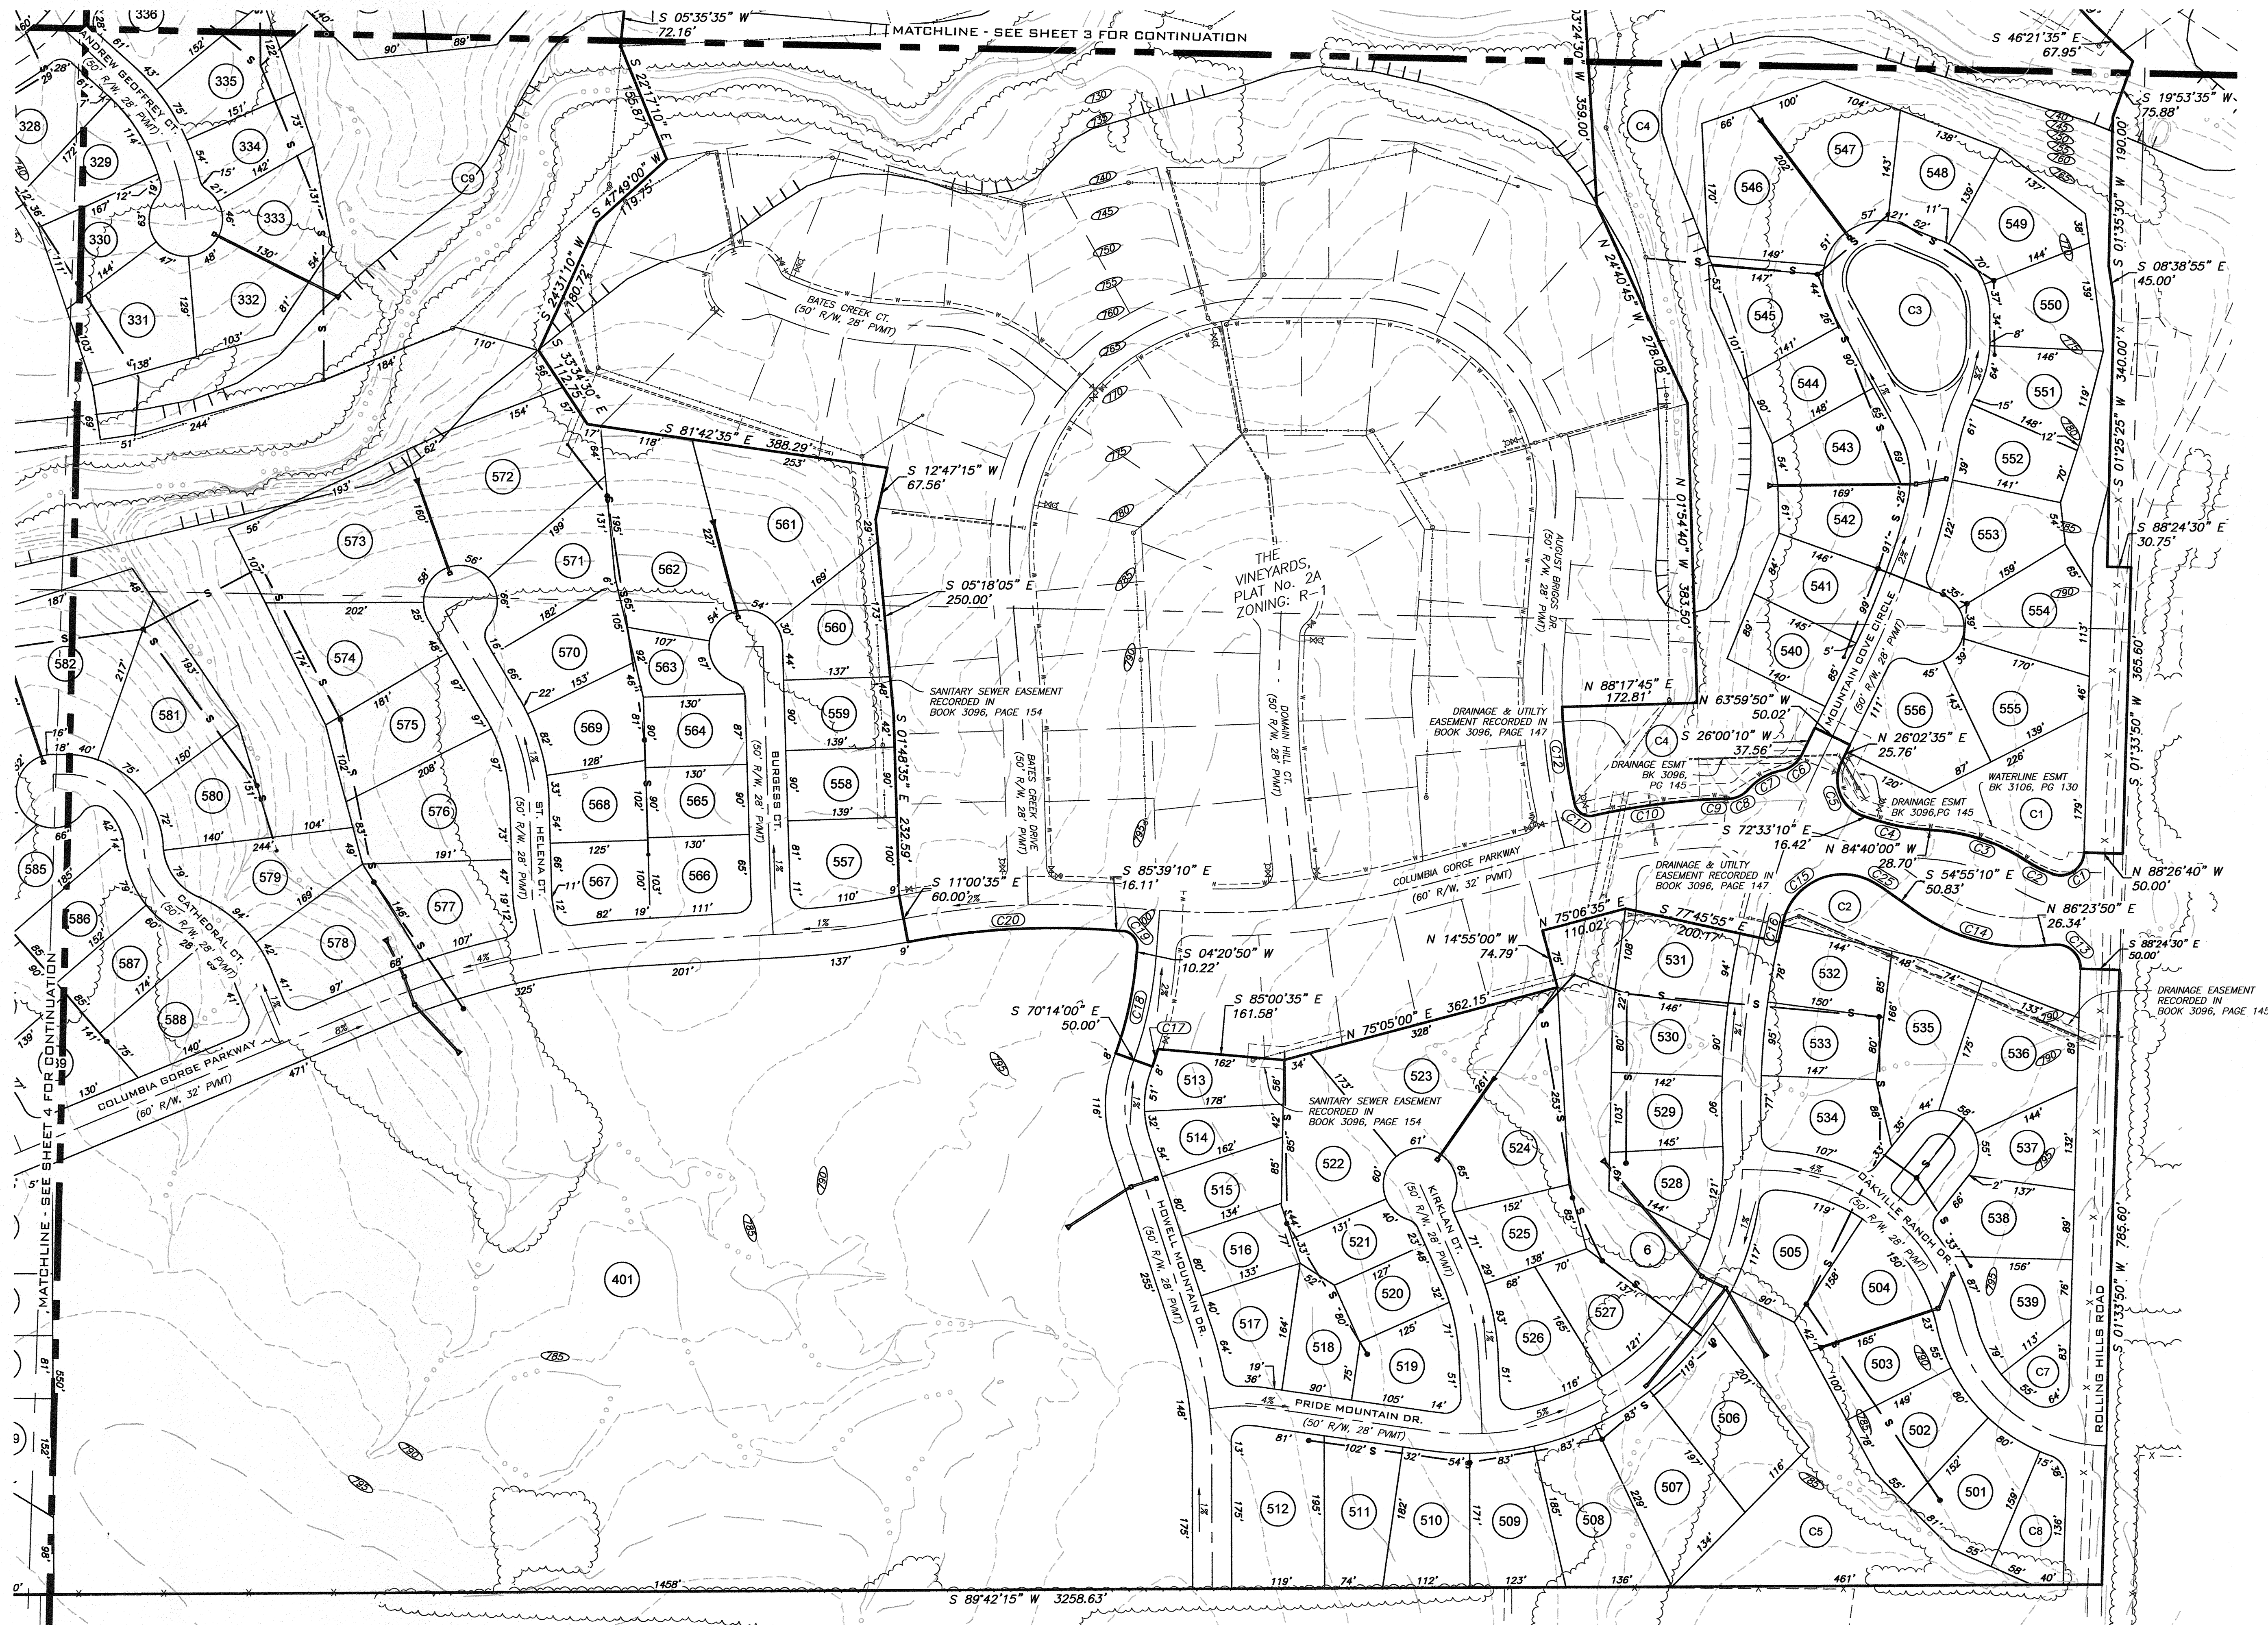


CURVE TABLE				
#	Δ	RADIUS	LENGTH	CHORD
C1	106°38'21"	30.00	55.84	S 55°08'35" W, 48.12'
C2	135°54'43"	164.00	39.87	N 63°41'45" W, 39.77'
C3	27°55'59"	236.00	115.06	N 70°41'55" W, 113.92'
C4	12°06'48"	264.00	55.81	N 78°36'35" W, 55.71'
C5	98°33'05"	49.00	84.28	N 23°16'30" W, 74.27'
C6	52°39'59"	39.00	35.85	S 52°20'00" W, 34.60'
C7	37°29'22"	74.00	48.42	S 59°55'05" W, 47.56'
C8	48°31'55"	36.00	30.49	S 65°26'20" W, 29.59'
C9	3°50'34"	530.00	35.55	S 87°47'00" W, 35.54'
C10	8°29'13"	930.00	137.76	S 81°37'05" W, 137.63'
C11	90°11'07"	20.00	31.48	N 57°32'05" W, 28.33'
C12	10°42'09"	670.00	125.15	N 07°22'00" W, 124.97'
C13	95°12'27"	30.00	49.85	S 46°00'20" E, 44.31'
C14	38°41'03"	236.00	159.34	S 74°15'40" E, 156.33'
C15	10°42'55"	78.50	143.25	N 66°31'05" E, 124.19'
C16	1°37'29"	975.00	27.65	N 13°04'00" E, 27.65'
C17	2°34'05"	524.94	23.53	N 18°28'55" E, 23.53'
C18	15°25'07"	474.99	127.82	S 12°03'25" W, 127.44'
C19	89°58'58"	20.00	31.41	S 40°39'10" E, 28.28'
C20	15°21'29"	970.00	286.01	N 86°40'10" E, 259.23'
C25	6°45'00"	164.02	19.32	S 58°17'40" E, 19.31'

THIS DOCUMENT HAS BEEN
ELECTRONICALLY
SIGNED, SEALED AND DATED.



CHRISTOPHER M. SANDER
MO E-2001004658
SEPTEMBER 28, 2015

SURVEY AND PLAT BY
A CIVIL GROUP
CORPORATE NO. 2001006116

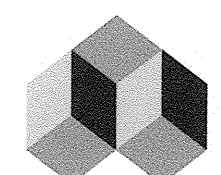

A CIVIL GROUP
CIVIL ENGINEERING - PLANNING - SURVEYING
3401 BROADWAY BUSINESS PARK COURT
SUITE 105
COLUMBIA, MD 65203
PH: (573) 817-5750, FAX: (573) 817-1677
MISSOURI CERTIFICATE OF AUTHORITY: 2001006115

THE VINEYARDS, PLAT NO. 2

LEGEND

MH ○	EXISTING SANITARY MANHOLE
MH ●	PROPOSED SANITARY MANHOLE
CO ●	EXISTING SANITARY CLEANOUT
CO ●	PROPOSED SANITARY CLEANOUT
FH ●	EXISTING FIRE HYDRANT
FH ●	PROPOSED FIRE HYDRANT
ET □	EXISTING ELECTRIC TRANSFORMER
ET □	EXISTING TELEPHONE BOX
PP ○	EXISTING UTILITY POLE
WV x	EXISTING WATER VALVE
2x	PROPOSED STREET GRADE
HP ▲	PROPOSED HIGH POINT (CONCEP. ONLY)
---	EXISTING FENCE
---	EXISTING UNDERGROUND ELECTRIC
---	EXISTING OVER-HEAD ELECTRIC
---	EXISTING GAS
---	EXISTING SANITARY
---	PROPOSED SANITARY
---	EXISTING WATER
---	PROPOSED WATER
---	EXISTING STORM SEWER
---	PROPOSED STORM SEWER
---	EXISTING CABLE TELEVISION
---	EXISTING FLOWLINE (R)
---	EXISTING TREETRUE
---	APPROXIMATE PRESERVED TREETRUE
---	EXISTING CONTOUR
---	CITY OF COLUMBIA CORPORATE LIMITS

GENERAL NOTES:

- STREET R/W SHALL BE 50 FOOT WIDE RESIDENTIAL STREET, UNLESS OTHERWISE NOTED.
- DEVELOPER WILL COORDINATE WITH PWSD #9 FOR THE DESIGN OF WATER LINES TO SERVE THIS DEVELOPMENT.
- DEVELOPER WILL COORDINATE WITH BOONE ELECTRIC COOPERATIVE FOR THE DESIGN OF ELECTRIC LINES TO SERVE THIS DEVELOPMENT.
- DEVELOPER WILL COORDINATE WITH AMEREN UE FOR THE DESIGN OF GAS LINES TO SERVE THIS DEVELOPMENT.
- ALL PUBLIC SANITARY SEWER EXTENSIONS SHALL BE MINIMUM OF 8" DIAMETER. SEWERS NOT CONSTRUCTED ALONG FRONTS OF LOTS TO BE LOCATED WITHIN 16 FOOT WIDE EASEMENTS OR EASEMENTS EQUAL TO THE DEPTH OF THE SEWER IF SEWER IS GREATER THAN 16 FEET. NO SEWER TAPS WILL BE GREATER THAN 20 FEET.
- LOT NUMBER SHOWN ARE FOR INVENTORY PURPOSES ONLY.
- THE CUL-DE-SACS ARE PROPOSED TO HAVE A MINIMUM PAVEMENT RADIUS OF 38 FEET.
- NO DIRECT ACCESS SHALL BE ALLOWED DIRECTLY ONTO STATE ROUTE WW OR ROLLING HILLS ROAD FROM SINGLE FAMILY LOTS.
- ALL DIMENSIONS ARE FROM BACK OF CURB UNLESS SHOWN OTHERWISE.
- A 5' SIDEWALK SHALL BE CONSTRUCTED ALONG ALL INTERNAL STREETS.
- LOTS 731 AND 732 ARE TO BE RESERVED BY THE DEVELOPER FOR FUTURE DEVELOPMENT. THE STUB TO THE PROPERTY TO THE WEST MAY OR MAY NOT BE THE FINAL ALIGNMENT. THIS WILL BE DETERMINED AT THE TIME OF THE FINAL PLAT AND WILL BE DECIDED DUE TO THE PROPOSED USE OF THESE LOTS AND THE PROPERTY TO THE WEST.
- LOT 730 MAY BE CONVEYED TO COLUMBIA PARKS AND RECREATION FOR DEVELOPMENT OF A PARK AS DESCRIBED IN THE DEVELOPMENT AGREEMENT RECORDED IN BOOK 2800 AT PAGE 33. THE DEVELOPER RESERVES THE RIGHT TO DEVELOP THIS LOT IF IT IS NOT ACQUIRED BY THE CITY OF COLUMBIA WITH APPROVAL OF A REVISED PRELIMINARY PLAT (PUD PLAN). THE STREET CONNECTION TO EL DORADO WILL BE PLANNED AS PART OF A PUD DEVELOPMENT PLAN OF LOT 729.
- LOTS 728 AND 729 SHALL BE RESERVED BY THE DEVELOPER FOR FUTURE DEVELOPMENT. FUTURE DEVELOPMENT MAY INCLUDE RESIDENTIAL UNITS, PARKLAND, GREENSPACE PRESERVATION, ETC. GREEN/OPEN SPACE WITHIN THE LOTS MAY BE SUBDIVIDED FOR FUTURE ASSIGNMENT TO VARIOUS ENTITIES (HOME OWNER'S ASSOCIATION, PARKS AND RECREATION, ETC.).
- A GREENSPACE TRAIL EASEMENT IS TO BE DEDICATED TO THE CITY ALONG THE SOUTH FORK OF THE GRINDSTONE. PER APPROVED DEVELOPMENT AGREEMENT THIS EASEMENT IS TO BE A MINIMUM 10 FEET IN WIDTH. IT IS THE INTENT OF THE DEVELOPER TO GRANT AN EASEMENT WITH A MINIMUM WIDTH OF 50 FEET.
- THE TRAIL EASEMENTS SHOWN ARE FOR PEDESTRIAN CONNECTIVITY TO THE FUTURE TRAIL ALONG THE SOUTH FORK OF THE GRINDSTONE AS WELL AS FOR INNER SUBDIVISION CONNECTIVITY. GENERALLY, THE PEDESTRIAN ACCESS LOCATIONS SHALL BE PLACED AT AN AVERAGE DISTANCE NOT EXCEEDING 1000 FEET. THE INTENT OF GRANTING THESE EASEMENTS IS FOR THE FUTURE CONSTRUCTION OF A TRAIL WITHIN SAID EASEMENT. IT IS NOT TO BE ASSUMED THAT THE TRAILS ARE TO BE CONSTRUCTED PRIOR TO ANY BUILDING PERMIT OR CERTIFICATE OF OCCUPANCY FOR ANY LOT WITHIN THE SUBDIVISION.
- IT IS THE INTENT TO CONVEY LOT 401 TO COLUMBIA PUBLIC SCHOOLS FOR FUTURE CONSTRUCTION OF A SCHOOL AND THE AMENITIES OF THE SCHOOL.
- THIS PROPERTY IS SUBJECT TO THE DEVELOPMENT AGREEMENT RECORDED IN BOOK 2800, PAGE 33.
- ALL R-1 LOTS SHALL HAVE A MINIMUM 25' FRONT BUILDING SETBACK UNLESS OTHERWISE NOTED. PLANNED DISTRICT LOTS SHALL HAVE BUILDING SETBACKS IN COMPLIANCE WITH ITS ZONING.
- A MINIMUM 10' UTILITY EASEMENT SHALL BE PROVIDED ADJACENT TO ALL PROPOSED STREETS SHOWN UNLESS LABELED OTHERWISE. UTILITY EASEMENT WIDTHS WILL BE SUBJECT TO REVIEW AND APPROVAL OF ALL APPLICABLE UTILITY SERVICE PROVIDERS. AN EXISTING 20' UTILITY EASEMENT IS LOCATED ADJACENT TO BOTH SIDES OF COLUMBIA GORGE PKWY FROM ROLLING HILLS ROAD TO THE WEST AND AROUND BOTH SIDES OF THE FIRST INTERSECTION.
- COMMON AREA LOTS DESIGNATED WITH A "C" ARE NOT FOR RESIDENTIAL DEVELOPMENT AND WILL BE TRANSFERRED TO A HOME OWNERS ASSOCIATION FOR MAINTENANCE. NUMBER, SIZE, CONFIGURATION, AND LOCATION OF COMMON LOTS SUBJECT TO FINAL DESIGN. COMMON LOTS MAY BE USED FOR LANDSCAPING, GREENSPACE, STORMWATER BMP'S, SIGNS AS ALLOWED BY ZONING REGULATIONS, AND OTHER NEIGHBORHOOD AMENITIES. NECESSARY EASEMENTS SHALL BE DEDICATED AT TIME OF FINAL PLATTING. THE DEVELOPER RESERVES THE RIGHT TO DEVELOP THESE LOTS FOR RESIDENTIAL USES WITH APPROVAL OF A REVISED PRELIMINARY PLAT.
- DRAINAGE EASEMENTS SHALL HAVE A MINIMUM WIDTH OF 16' OR WIDER AS NEEDED AND SHALL BE PROVIDED TO CONTAIN THE RUNOFF IN CONCENTRATED FLOWS FROM A 100-YEAR RAINFALL EVENT.
- STREET ALIGNMENTS MAY BE ALTERED WITH FINAL DESIGN AS NEEDED TO MAXIMIZE SIGHT DISTANCE, AND MINIMIZE GRADING DISTURBANCE AT ENGINEERS DISCRETION.
- STREET GRADES, STORM SEWER PIPE AND STORM INLETS, AND SANITARY SEWER LOCATIONS SHOWN ARE CONCEPTUAL IN NATURE AND WILL BE REFINED WITH THE FINAL DESIGN.

UTILITIES

NATURAL GAS

AMEREN UE
2001 MAGUIRE BLVD.
COLUMBIA, MISSOURI 65201
CONTACT: CHAD WARREN
(573) 876-3063

SANITARY SEWER

CITY OF COLUMBIA
P.O. BOX 6015
PUBLIC WORKS DEPARTMENT
COLUMBIA, MISSOURI 65205
CONTACT: LINDSEY SCHAEFER
(573) 441-5481

WATER

PUBLIC WATER SUPPLY
DISTRICT NO. 5
391 RANGELINE STREET
COLUMBIA, MISSOURI 65205
CONTACT: ROGER BALLEW
(573) 474-8521

TELEPHONE

CENTURYLINK
625 E. CHERRY
COLUMBIA, MISSOURI 65205
CONTACT: TIM DISHMAN
(573) 886-3505

CABLE TV

MEDIACOM
901 NORTH COLLEGE
AVENUE
COLUMBIA, MISSOURI 65201
CONTACT: BOB BONER
(573) 443-1535

ELECTRICITY

BOONE ELECTRIC
COOPERATIVE
P.O. BOX 797
1413 RANGELINE STREET
COLUMBIA, MISSOURI 65205
CONTACT: DOUG GARDNER
(573) 881-0828

SCALE: 1" = 100'
0 50 100 200

BEARINGS ARE REFERENCED TO GRID NORTH OF THE MISSOURI STATE PLANE COORDINATE SYSTEM (CENTRAL ZONE), OBTAINED FROM GPS OBSERVATION.

THIS DOCUMENT HAS BEEN ELECTRONICALLY SIGNED, SEALED AND DATED.




CHRISTOPHER M. SANDER
MO E-2001004658
SEPTEMBER 28, 2015

SURVEY AND PLAT BY
A CIVIL GROUP
CORPORATE NO. 2001006116

A CIVIL GROUP

CIVIL ENGINEERING - PLANNING - SURVEYING
3401 BROADWAY BUSINESS PARK COURT
SUITE 105
COLUMBIA, MO 65203
PH: (573) 817-5750, FAX: (573) 817-1677
MISSOURI CERTIFICATE OF AUTHORITY: 2001006116

THE VINEYARDS, PLAT NO. 2

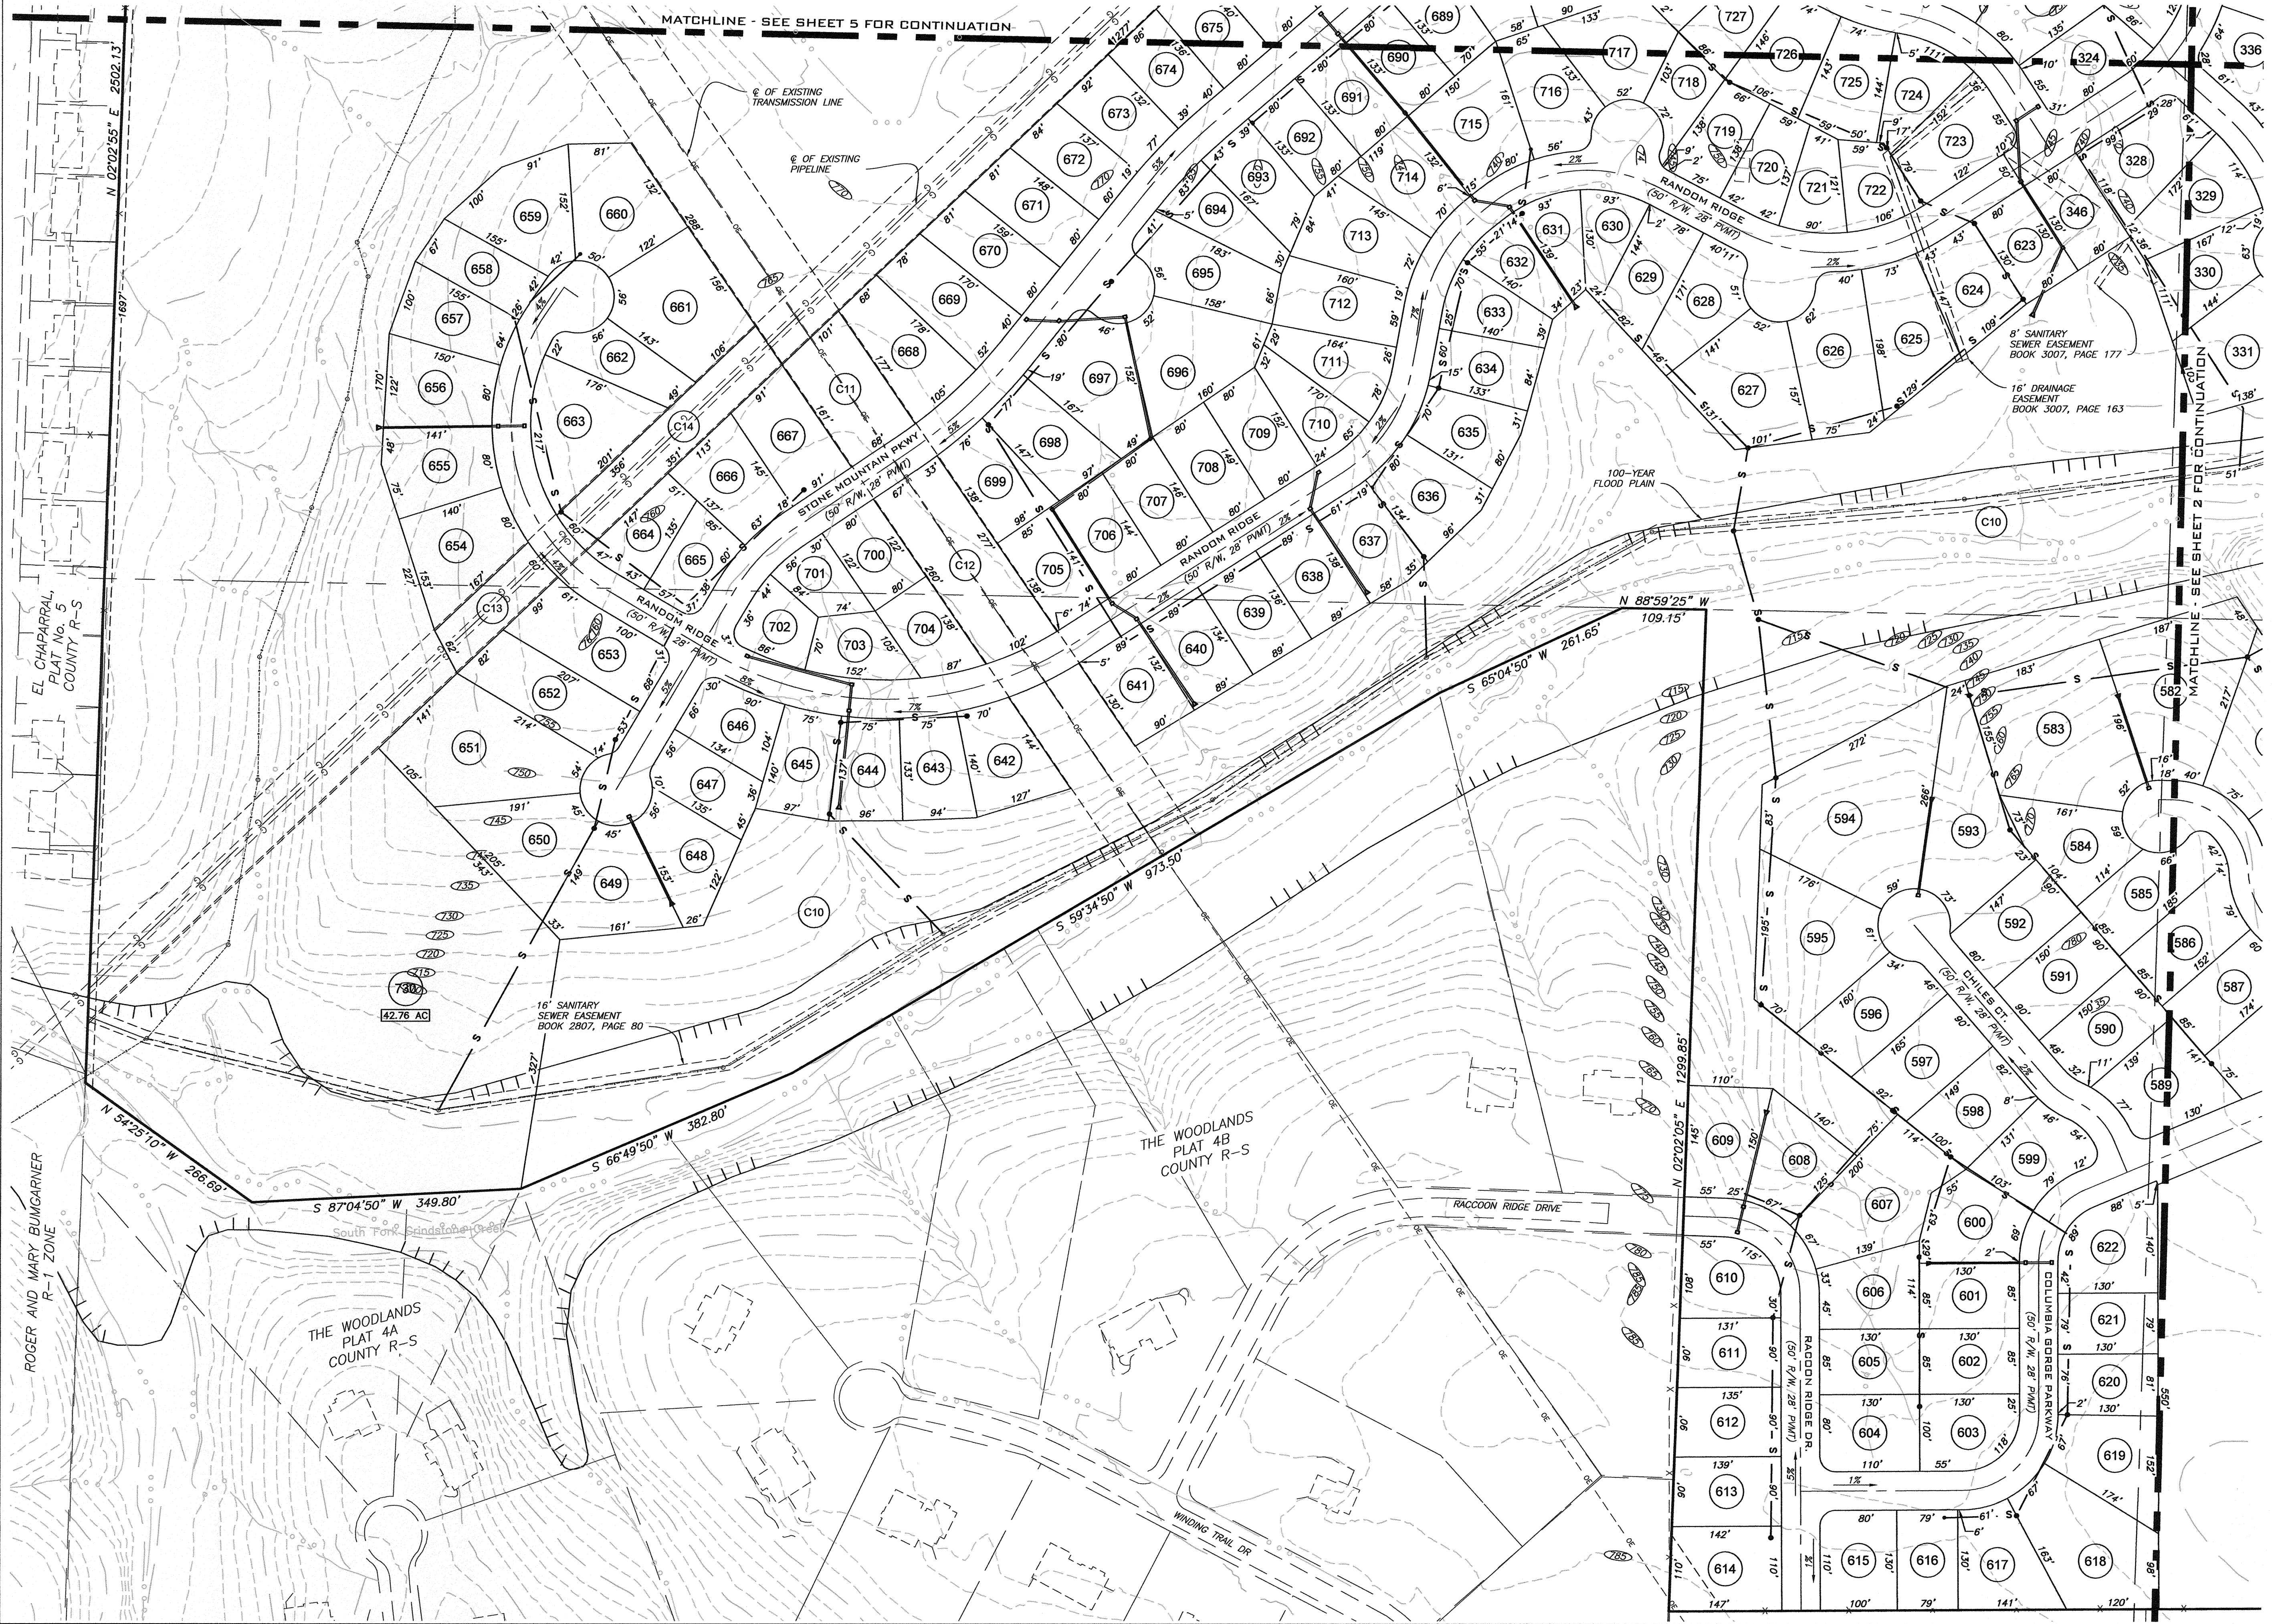

THIS DOCUMENT HAS BEEN ELECTRONICALLY SIGNED, SEALED AND DATED.

STATE OF MISSOURI
REGISTERED PROFESSIONAL ENGINEER
CHRISTOPHER M. SANDER
NO. 000000000
SEPTEMBER 28, 2015

CHRISTOPHER M. SANDER
A CIVIL GROUP
CORPORATE NO. 2001006115


SCALE: 1" = 100'

BEARINGS ARE REFERENCED TO GRID NORTH OF THE MISSOURI STATE PLANE COORDINATE SYSTEM (CENTRAL ZONE), OBTAINED FROM GPS OBSERVATION.

A CIVIL GROUP
CIVIL ENGINEERING - PLANNING - SURVEYING
3401 BROADWAY BUSINESS PARK COURT
SUITE 105
COLUMBIA, MO 65203
PH: (573) 817-5750, FAX: (573) 817-1677
MISSOURI CERTIFICATE OF AUTHORITY: 2001006115

CITY CASE # 15- SHEET 4 OF 5

THE VINEYARDS, PLAT NO. 2

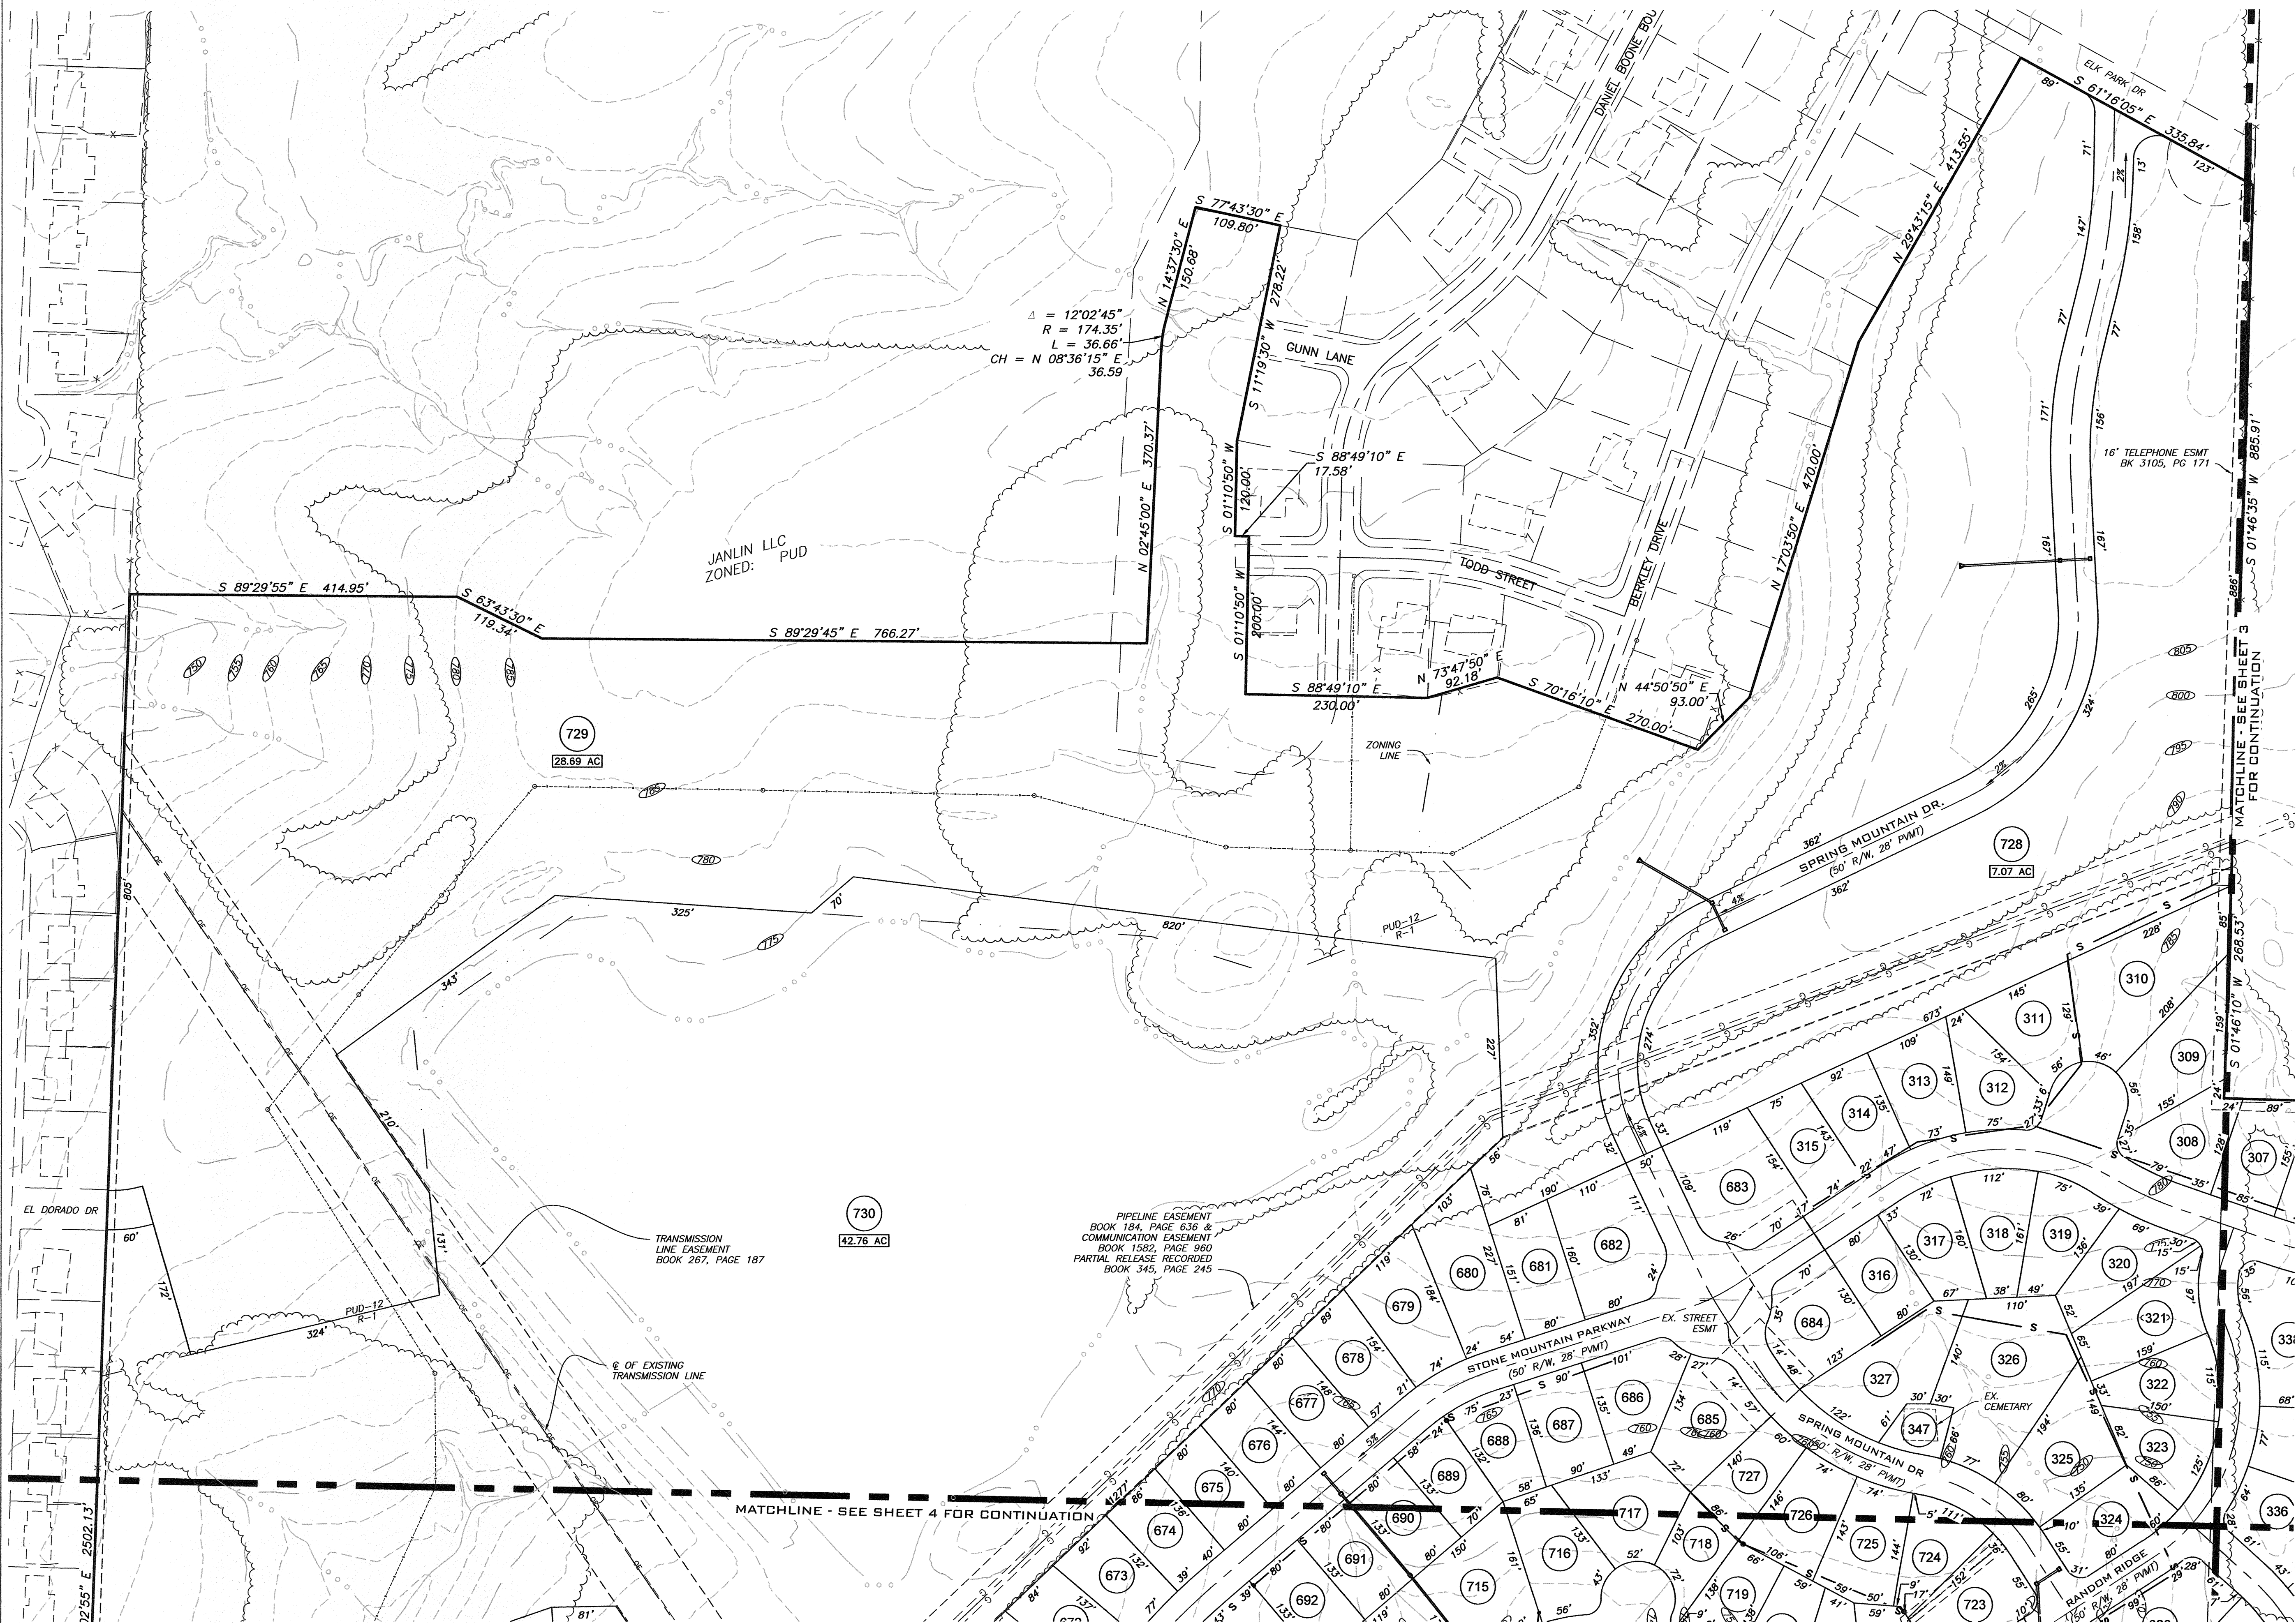

THIS DOCUMENT HAS BEEN ELECTRONICALLY SIGNED, SEALED AND DATED.

SCALE: 1" = 100'

BEARINGS ARE REFERENCED TO GRID NORTH OF THE MISSOURI STATE PLANE COORDINATE SYSTEM (CENTRAL ZONE), OBTAINED FROM GPS OBSERVATION.

CHRISTOPHER M. SANDER
MO E-2001004658
SEPTEMBER 28, 2015

SURVEY AND PLAT BY
A CIVIL GROUP
CORPORATE NO. 2001006116

A CIVIL GROUP
CIVIL ENGINEERING - PLANNING - SURVEYING
3401 BROADWAY BUSINESS PARK COURT
SUITE 105
COLUMBIA, MO 65203
PH: (573) 817-5750, FAX: (573) 817-1677
MISSOURI CERTIFICATE OF AUTHORITY: 2001006115