


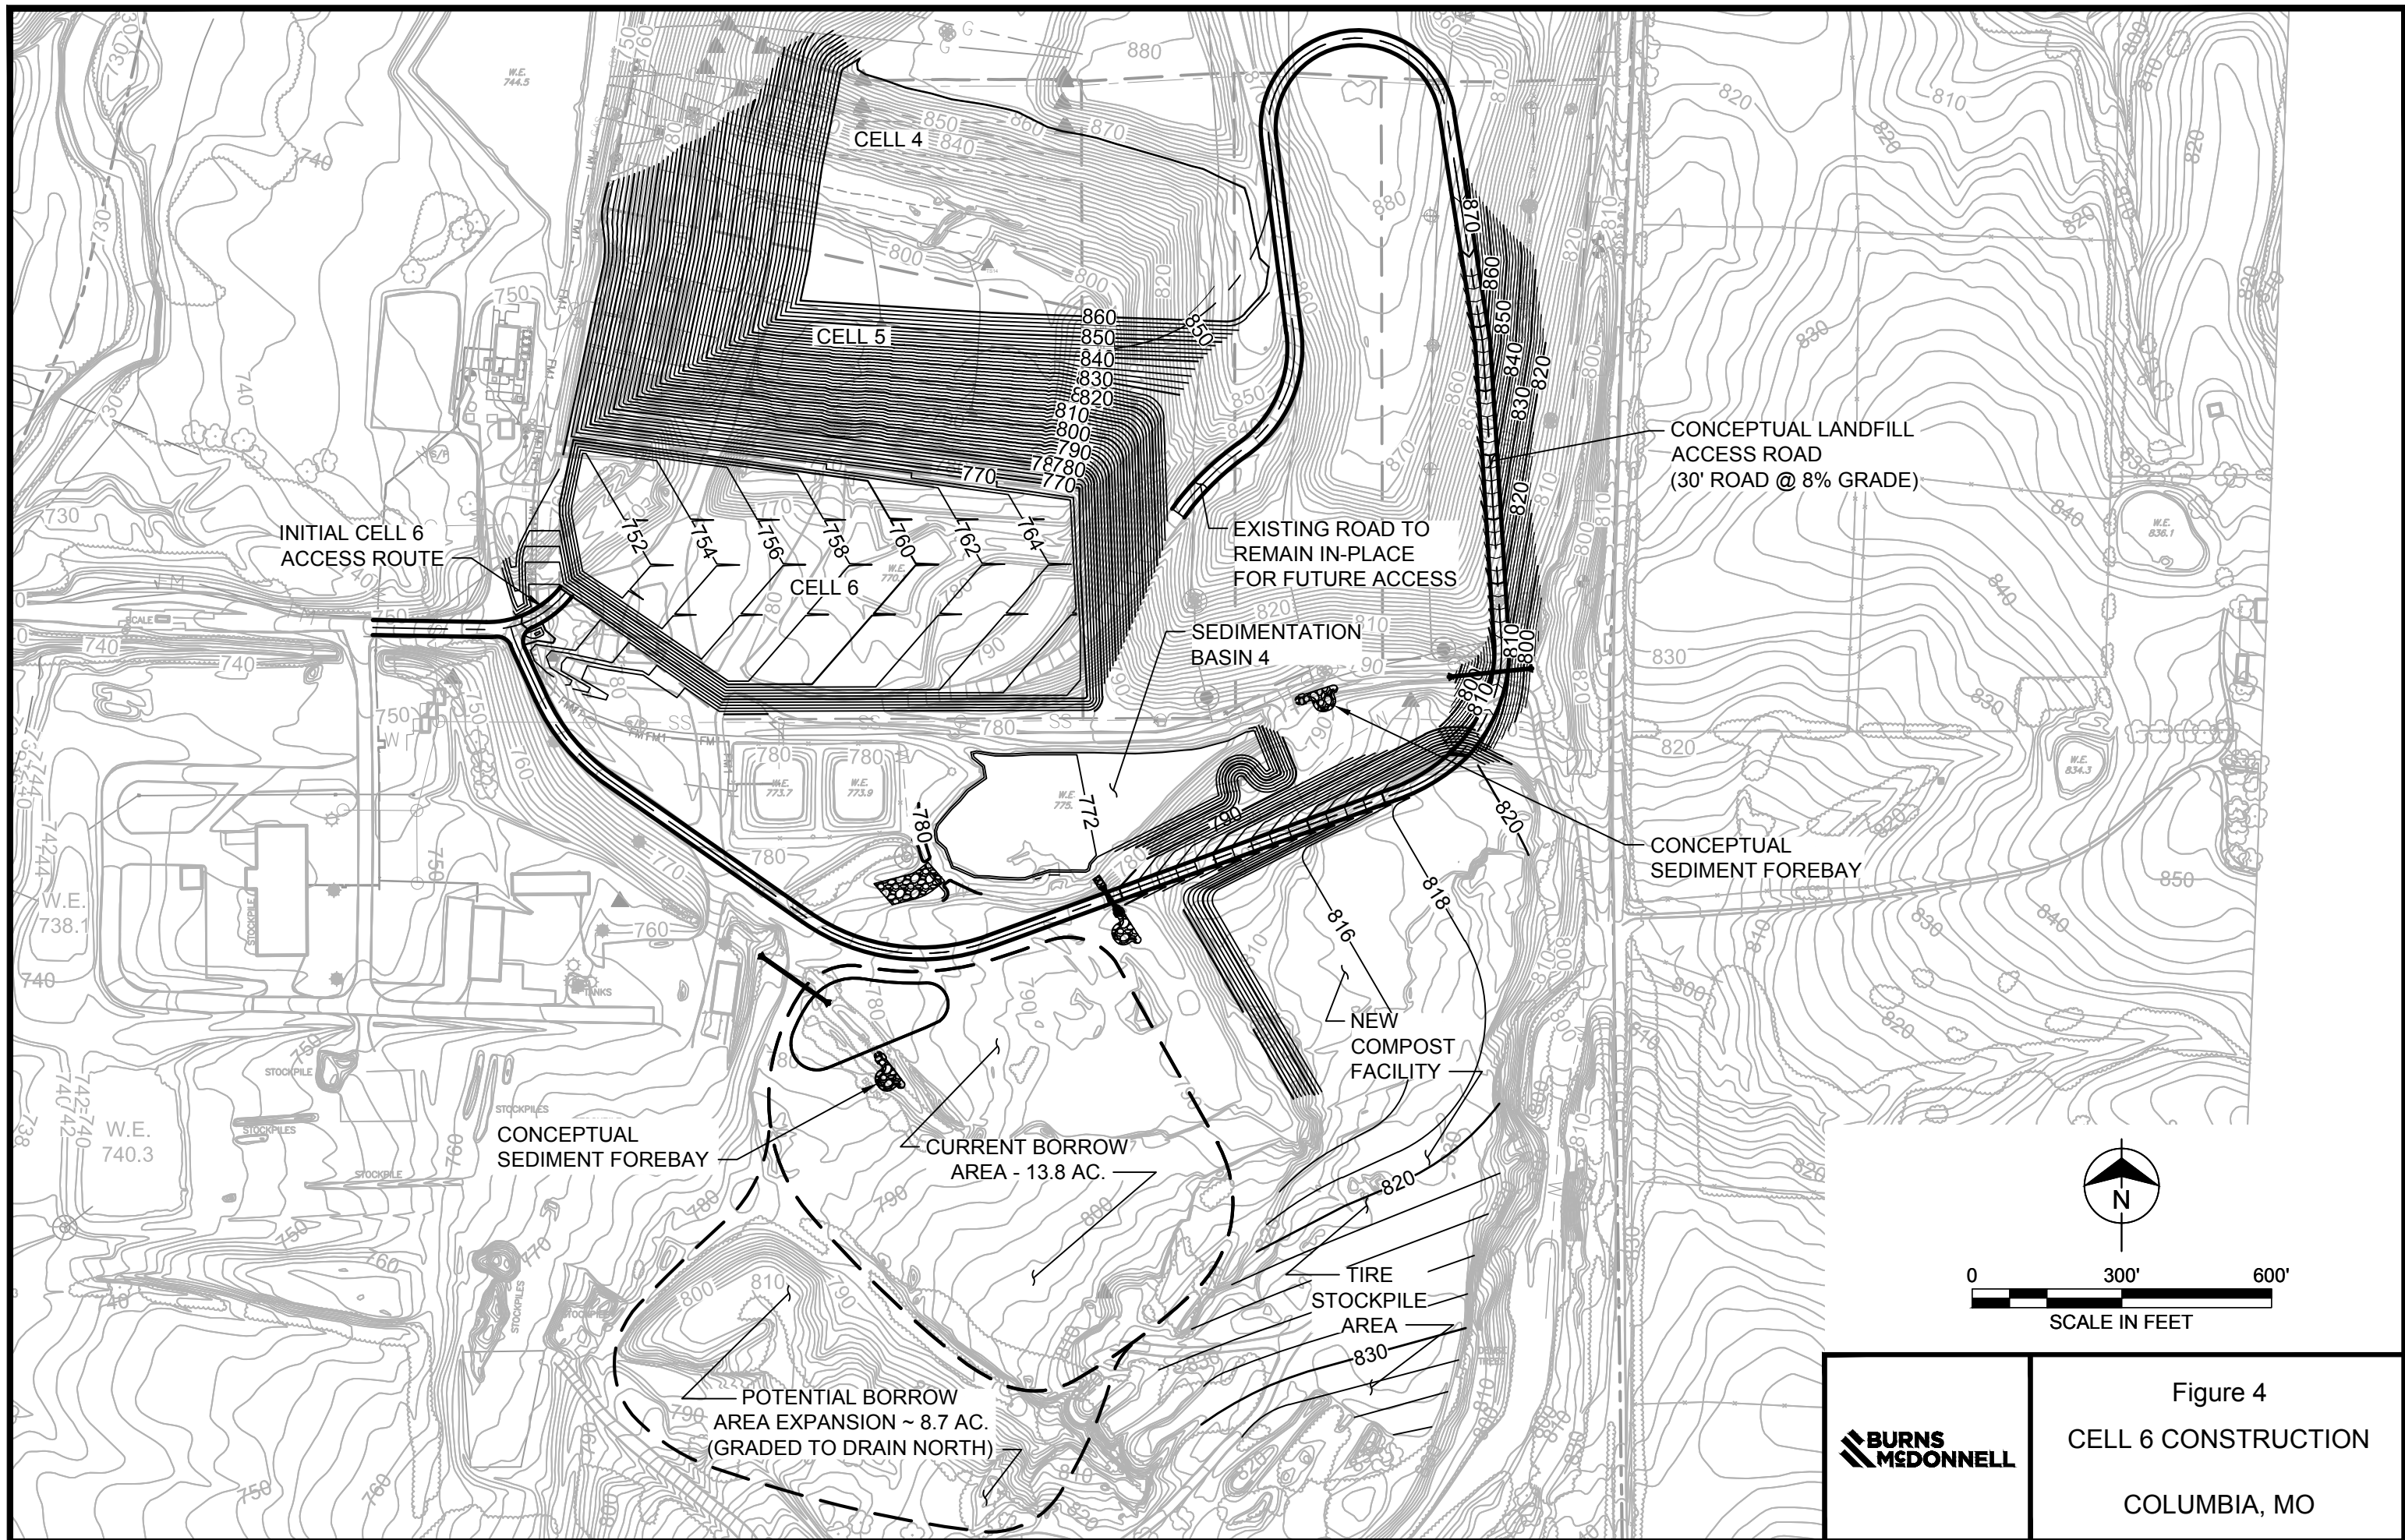

**BURNS
MCDONNELL**

Figure 4
CELL 6 CONSTRUCTION
COLUMBIA, MO