
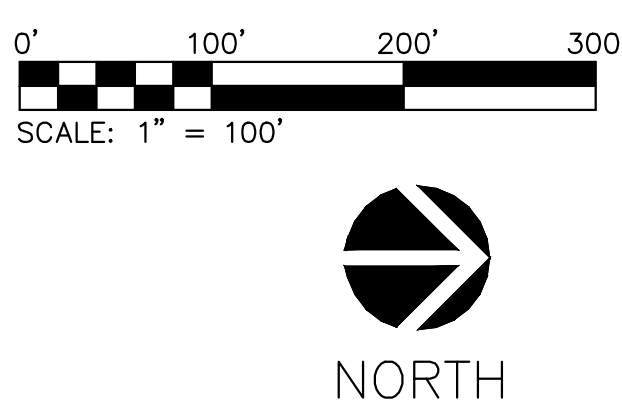


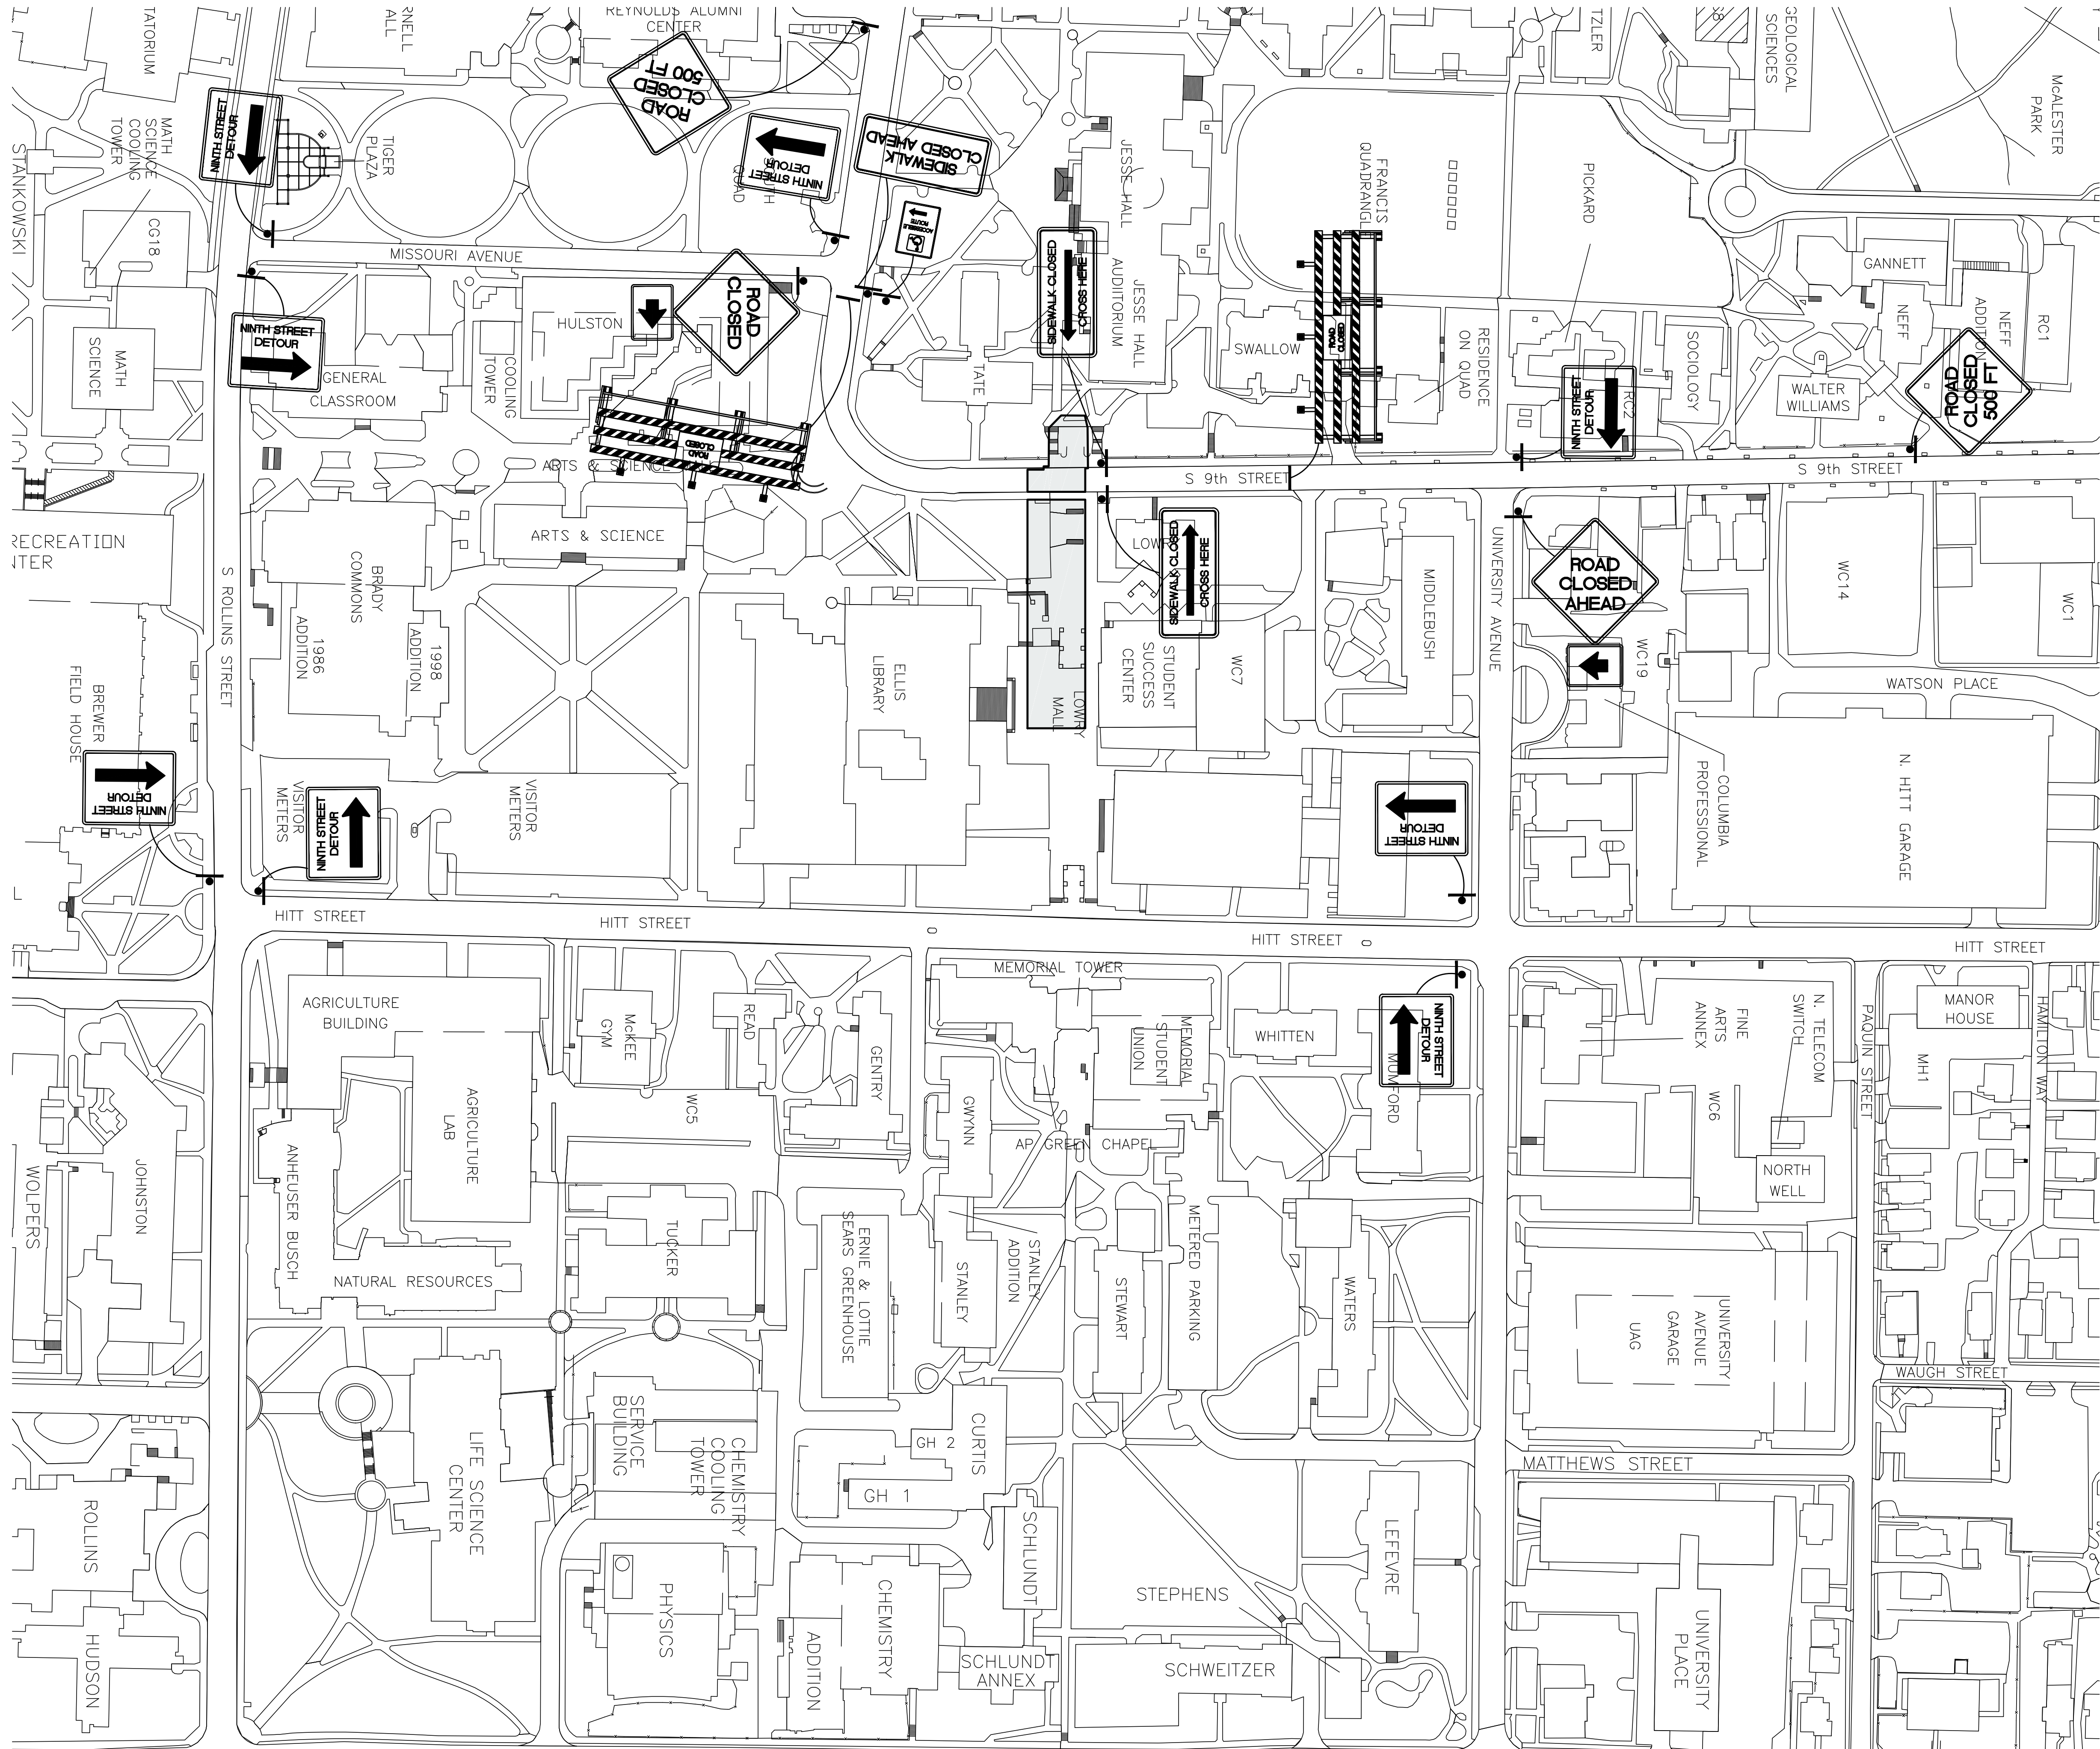

GENERAL NOTES:

1. CONTRACTOR SHALL PROVIDE ALL TRAFFIC CONTROL DEVICES FOR STREET CLOSURES AND DETOURS IN ACCORDANCE WITH THE TRAFFIC CONTROL PLAN AS APPROVED BY THE AUTHORITIES HAVING JURISDICTION AND OWNER'S REPRESENTATIVE.
2. TRAFFIC CONTROL SIGNS AND INSTALLATION SHALL BE IN ACCORDANCE WITH THE MANUAL ON UNIFORM TRAFFIC CONTROL DEVICES (M.U.T.C.D.), LATEST EDITION.

PHILLIP HENRY JONES
Registered Professional Engineer
MO # 2014016965

ROGERS-SCHMIDT
ENGINEERING CO., P.C.
CONSULTING ENGINEERS
1736 WEST PARK CENTER DR.
SUITE 204

ST. LOUIS, MO 63026
PHONE: 636-600-1551
MISSOURI STATE CERTIFICATE
OF AUTHORITY #000408

DAVID MASON &
ASSOCIATES, INC.
800 SOUTH VANDEVENTER AVE.
ST. LOUIS, MO 63110
PHONE: 314-534-1030
MISSOURI STATE CERTIFICATE
OF AUTHORITY #001103

LOWRY MALL - REPAIR
AND UPGRADE STEAM
TUNNEL

FOR THE CURATORS OF THE
UNIVERSITY OF MISSOURI

COLUMBIA, MISSOURI

PROJECT # CP162451

REVISION:	
DATE:	
BY:	
REVISION:	
DATE:	
BY:	
REVISION:	
DATE:	
BY:	
REVISION:	
DATE:	
BY:	
REVISION:	
DATE:	
BY:	

ISSUE DATE: 03-06-2017

ENGINEER	
PROJECT NO.:	997
FILE:	2016372 C-700
DRAWN BY:	RTL
CHECKED BY:	PHJ
APPROVED BY:	PHJ
SCALE:	AS NOTED

SHEET TITLE:
TRAFFIC
CONTROL
PLAN

SHEET NUMBER:

C-701

PHASE 2 TRAFFIC CONTROL PLAN

