



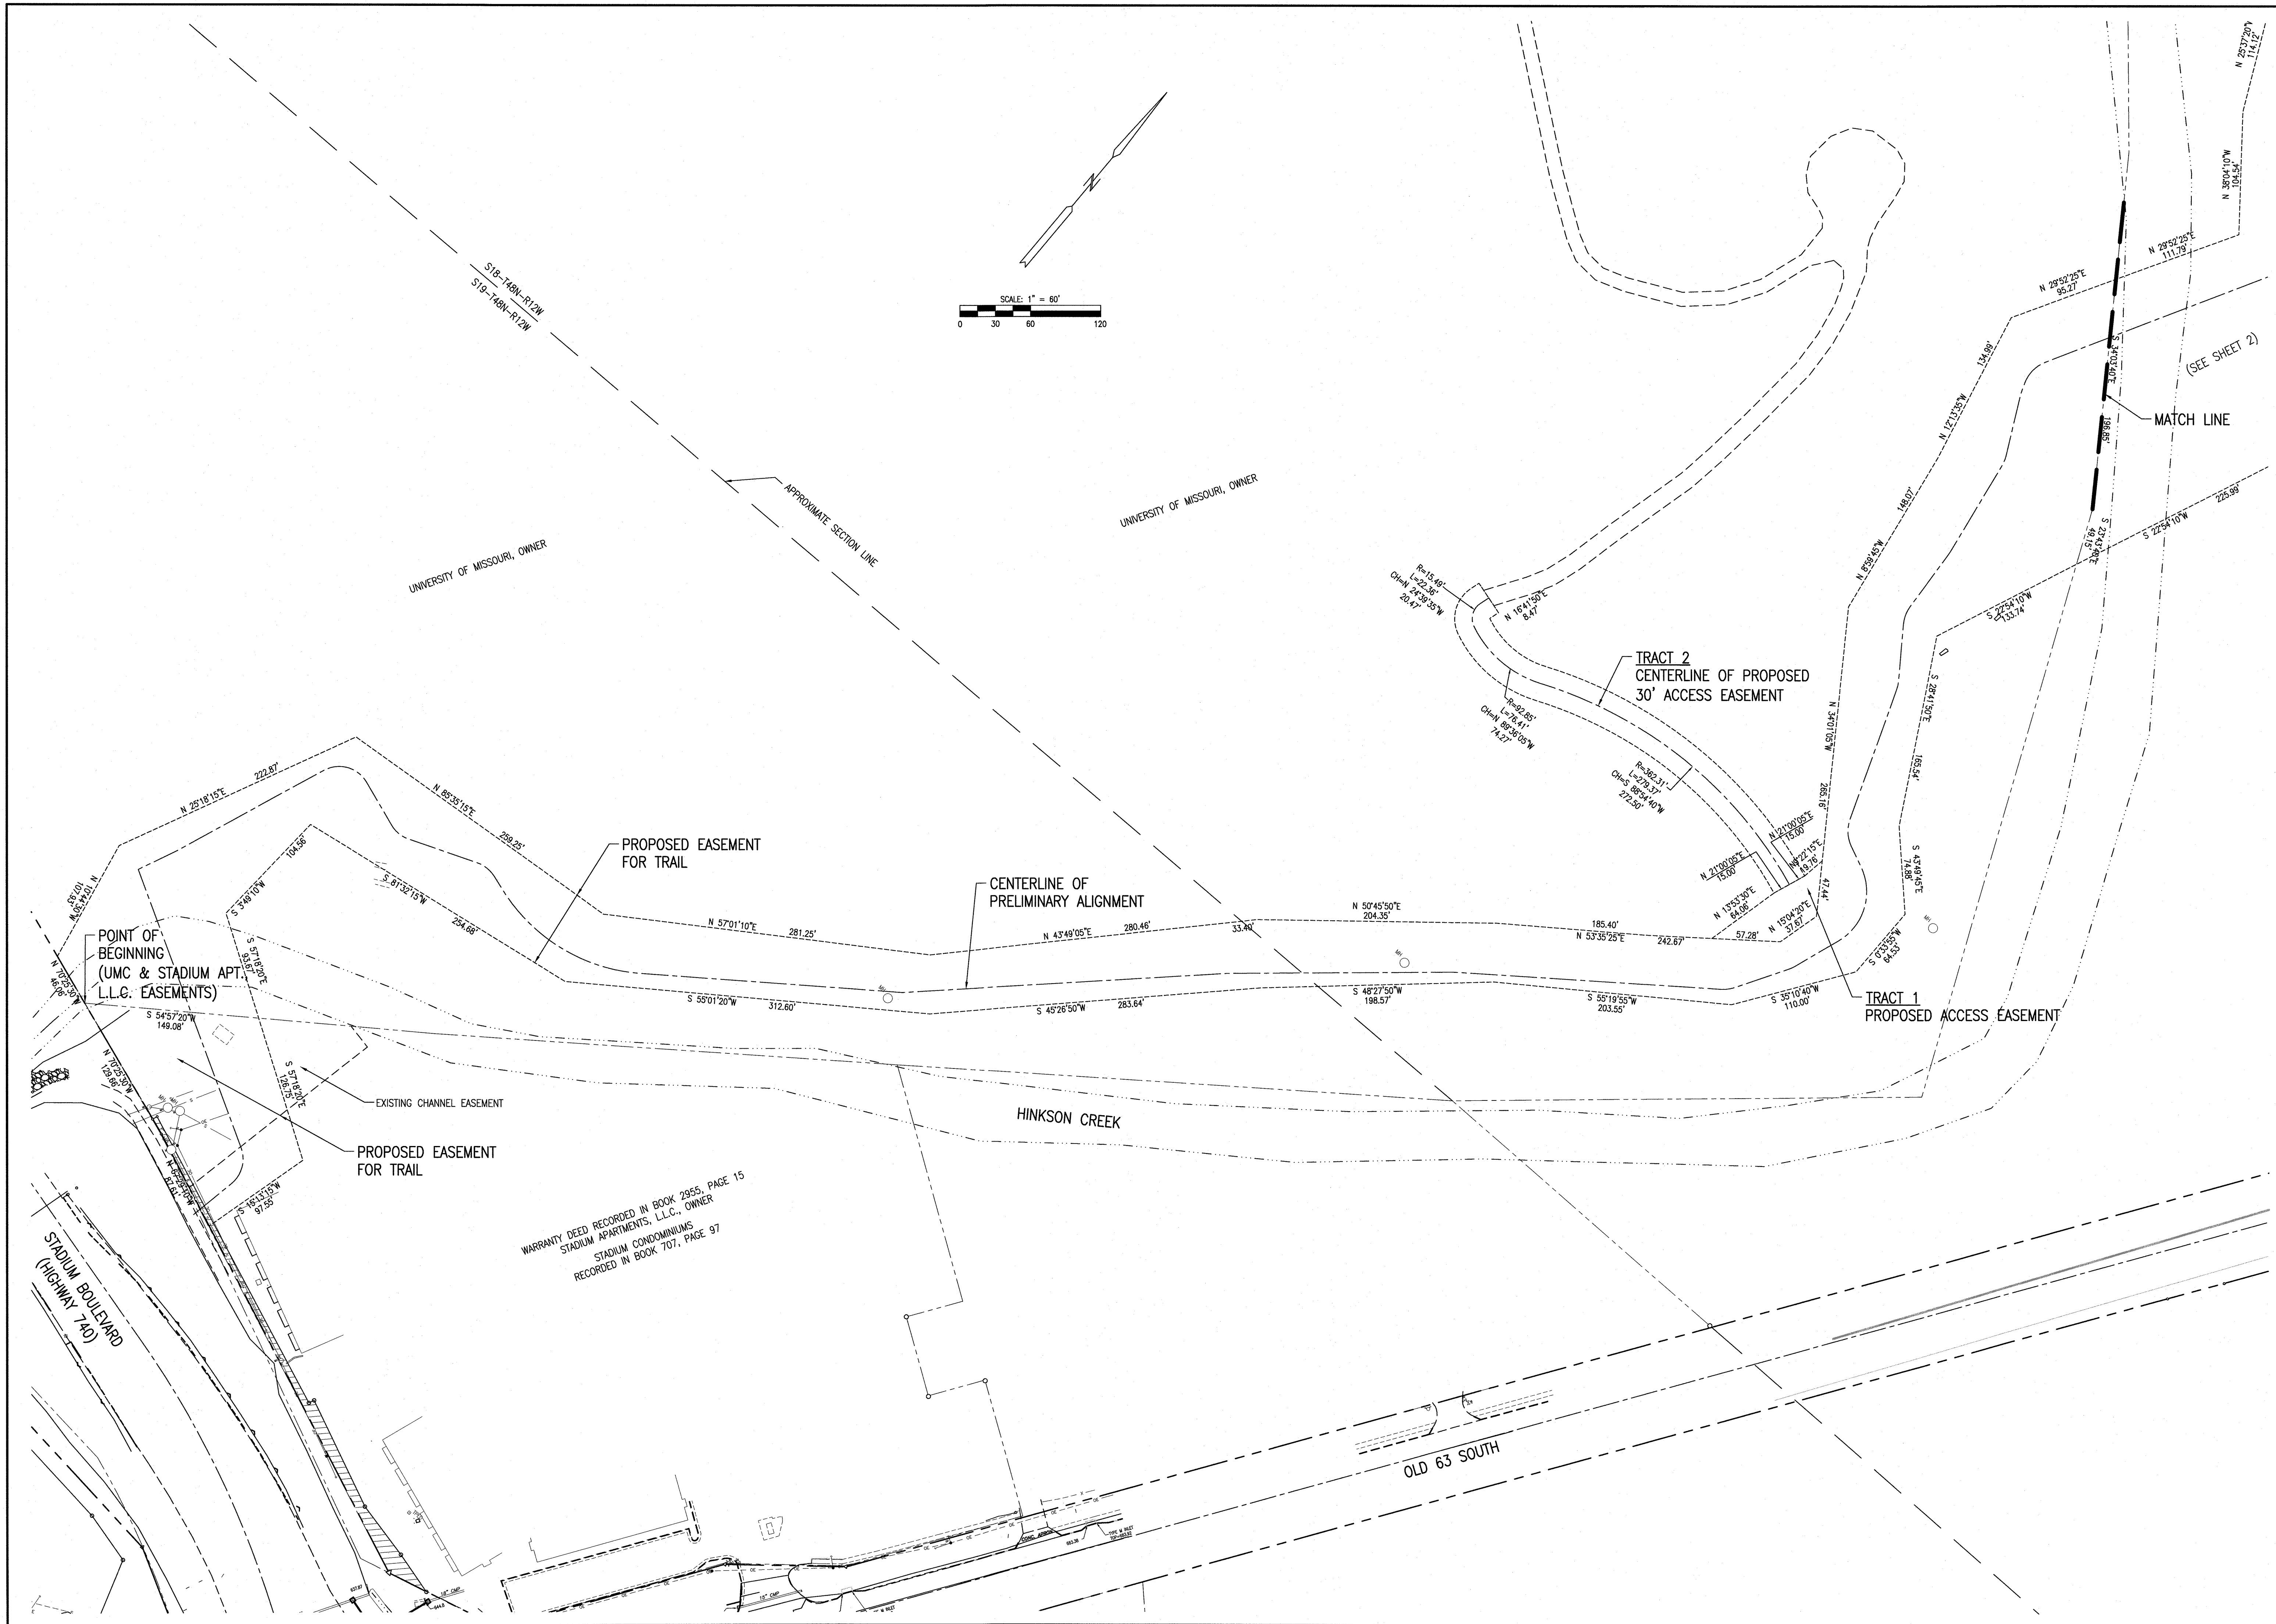

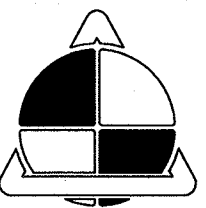

ALLSTATE CONSULTANTS
 3312 LEMONE INDUSTRIAL BLVD.
 COLUMBIA, MO. 65201
 (573) 875-8799
 allstateconsultants.net

MISSOURI STATE CERTIFICATE
 OF AUTHORITY #2007004004

REUSE OF THIS DRAWING IN ANY MANNER IS
 STRICTLY PROHIBITED WITHOUT THE WRITTEN
 APPROVAL OF
 ALLSTATE CONSULTANTS, LLC

HINKSON CREEK TRAIL
 STADIUM BLVD. TO BLUFF BLVD.
 THE UNIVERSITY OF MISSOURI AND STADIUM APARTMENTS, L.L.C.
 COLUMBIA, MO

NOT FOR
 PRELIMINARY
 CONSTRUCTION

DATE
 6-5-2017

REVISED:

JOB NUMBER
 16043.01

SCALE
 1"=60'

SHEET
 1

WARRANTY DEED RECORDED IN BOOK 2955, PAGE 15
 STADIUM APARTMENTS, L.L.C., OWNER
 STADIUM CONDOMINIUMS
 RECORDED IN BOOK 707, PAGE 97