

SCALE: 1"=100'

0 50 100 200

- - FOUND IRON PIPE
- - SET 1/2" IRON PIPE WITH CAP
- ◐ - FOUND ALUMINUM MONUMENT
- ▲ - FOUND RIGHT-OF-WAY MARKER
- - FOUND STONE
- ⊙ - SET PERMANENT MONUMENT

NOTE: ALL INTERIOR MONUMENTS INDICATED AS SET BY THIS PLAT WILL BE PLACED UPON COMPLETION OF SITE GRADING AND STREET CONSTRUCTION. ALL PERIMETER MONUMENTS WILL BE SET PRIOR TO RECORDING.

BILLY AND GLENDA SAPP
6221 HIGHWAY WW
COLUMBIA, MO 65201

A MAJOR SUBDIVISION LOCATED IN THE SOUTHWEST QUARTER OF SECTION 14, THE SOUTHEAST QUARTER OF SECTION 15, THE NORTHWEST QUARTER OF SECTION 23 AND THE NORTHEAST QUARTER OF SECTION 22, TOWNSHIP 48 NORTH, RANGE 12 WEST

COLUMBIA, BOONE COUNTY, MISSOURI
MARCH, 2006

FINAL PLAT

BOONE COUNTY MO AUG 23 2006

OLD HAWTHORNE, PLAT No. 1

BOONE DEVELOPMENT, INC.
PLAT BOOK 2872, PAGE 76

OLD HAWTHORNE GOLF CLUB, LLC
PLAT BOOK 2875, PAGE 142


OLD HAWTHORNE GOLF CLUB, LLC
PLAT BOOK 2875, PAGE 142

BILL R. CROCKETT - RLS1570
DATE: July 27, 2006

SHEET 2
SHEET 1

CORNER POSITION CALCULATED ON BASE DATA FROM BCS
1162 & 1163 AND LINE BETWEEN N $\frac{1}{4}$ CORNER OF
SECTION 22 AND N $\frac{1}{4}$ CORNER OF SECTION 23, BOTH IN
T48N, R12W. NO MONUMENT SET.

A MAJOR SUBDIVISION LOCATED IN THE SOUTHWEST QUARTER OF SECTION 14, THE SOUTHEAST QUARTER OF SECTION 15, THE NORTHWEST QUARTER OF SECTION 23 AND THE NORTHEAST QUARTER OF SECTION 22, TOWNSHIP 48 NORTH, RANGE 12 WEST
COLUMBIA, BOONE COUNTY, MISSOURI
MARCH, 2006

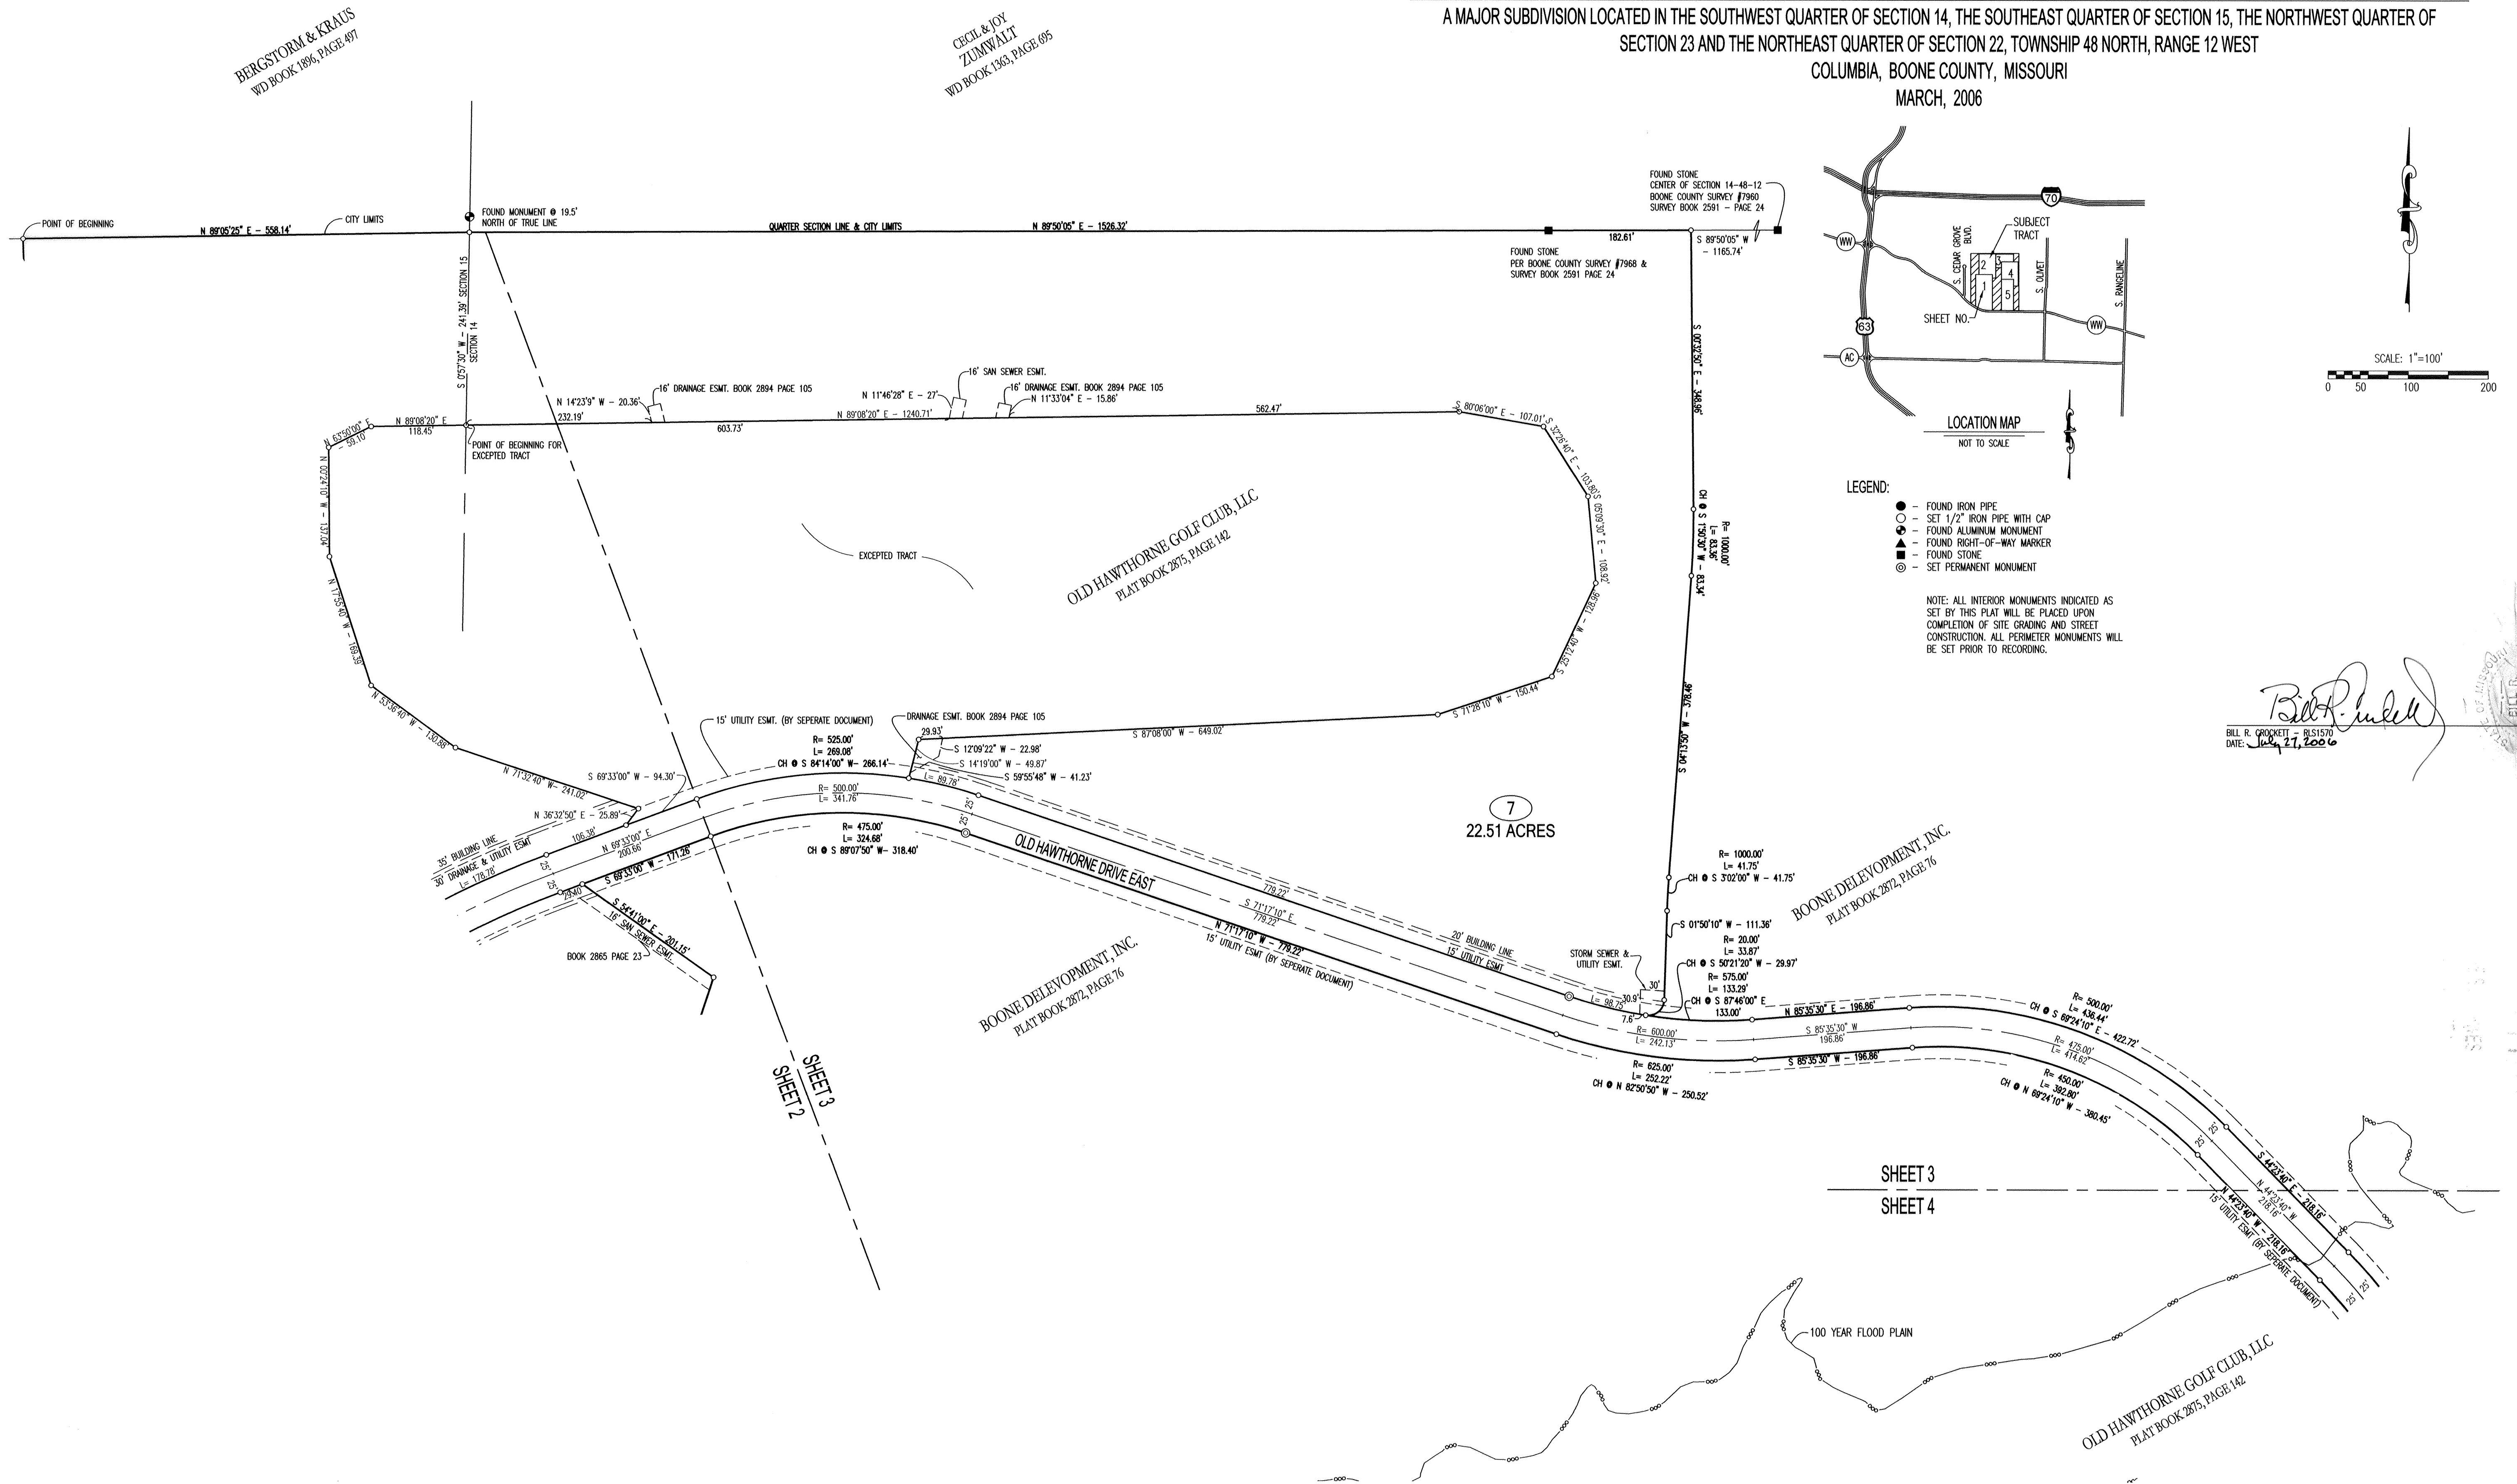


FINAL PLAT
OLD HAWTHORNE, PLAT No. 1

BOONE COUNTY MO AUG 23 2006

A MAJOR SUBDIVISION LOCATED IN THE SOUTHWEST QUARTER OF SECTION 14, THE SOUTHEAST QUARTER OF SECTION 15, THE NORTHWEST QUARTER OF SECTION 23 AND THE NORTHEAST QUARTER OF SECTION 22, TOWNSHIP 48 NORTH, RANGE 12 WEST

COLUMBIA, BOONE COUNTY, MISSOURI

MARCH, 2006

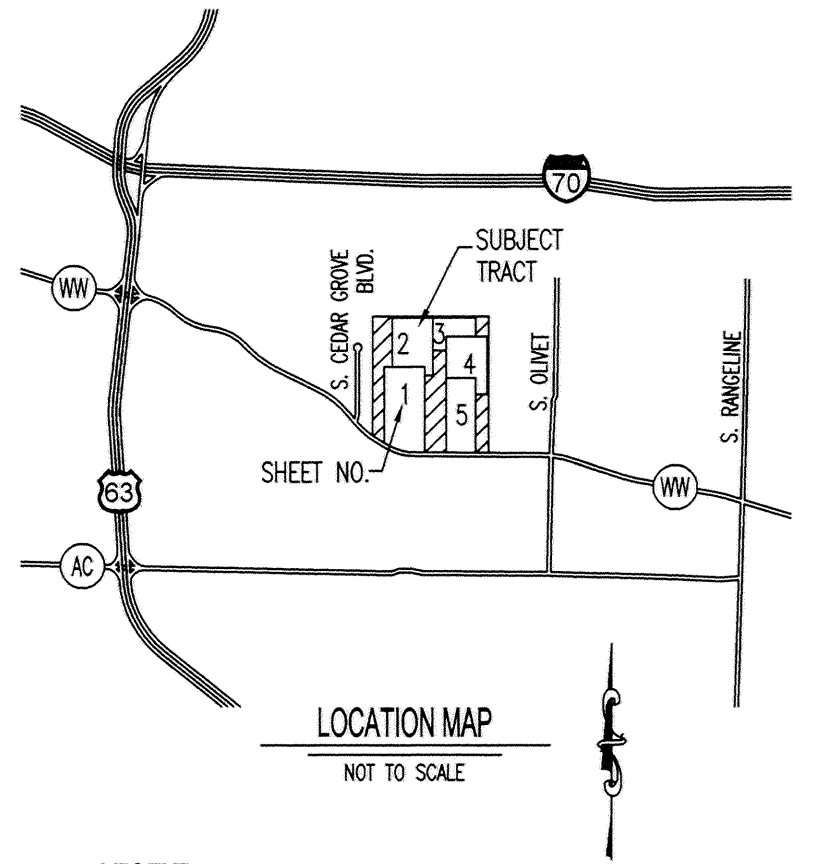

LEGEND:



- - FOUND IRON PIPE
- - SET 1/2" IRON PIPE WITH CAP
- △ - FOUND ALUMINUM MONUMENT
- ▲ - FOUND RIGHT-OF-WAY MARKER
- - FOUND STONE
- ⊙ - SET PERMANENT MONUMENT


NOTE: ALL INTERIOR MONUMENTS INDICATED AS SET BY THIS PLAT WILL BE PLACED UPON COMPLETION OF SITE GRADING AND STREET CONSTRUCTION. ALL PERIMETER MONUMENTS WILL BE SET PRIOR TO RECORDING.



SCALE: 1"=100'
0 50 100 200

Bill R. Crockett
BILL R. CROCKETT - 951570
DATE: Jul 27, 2006

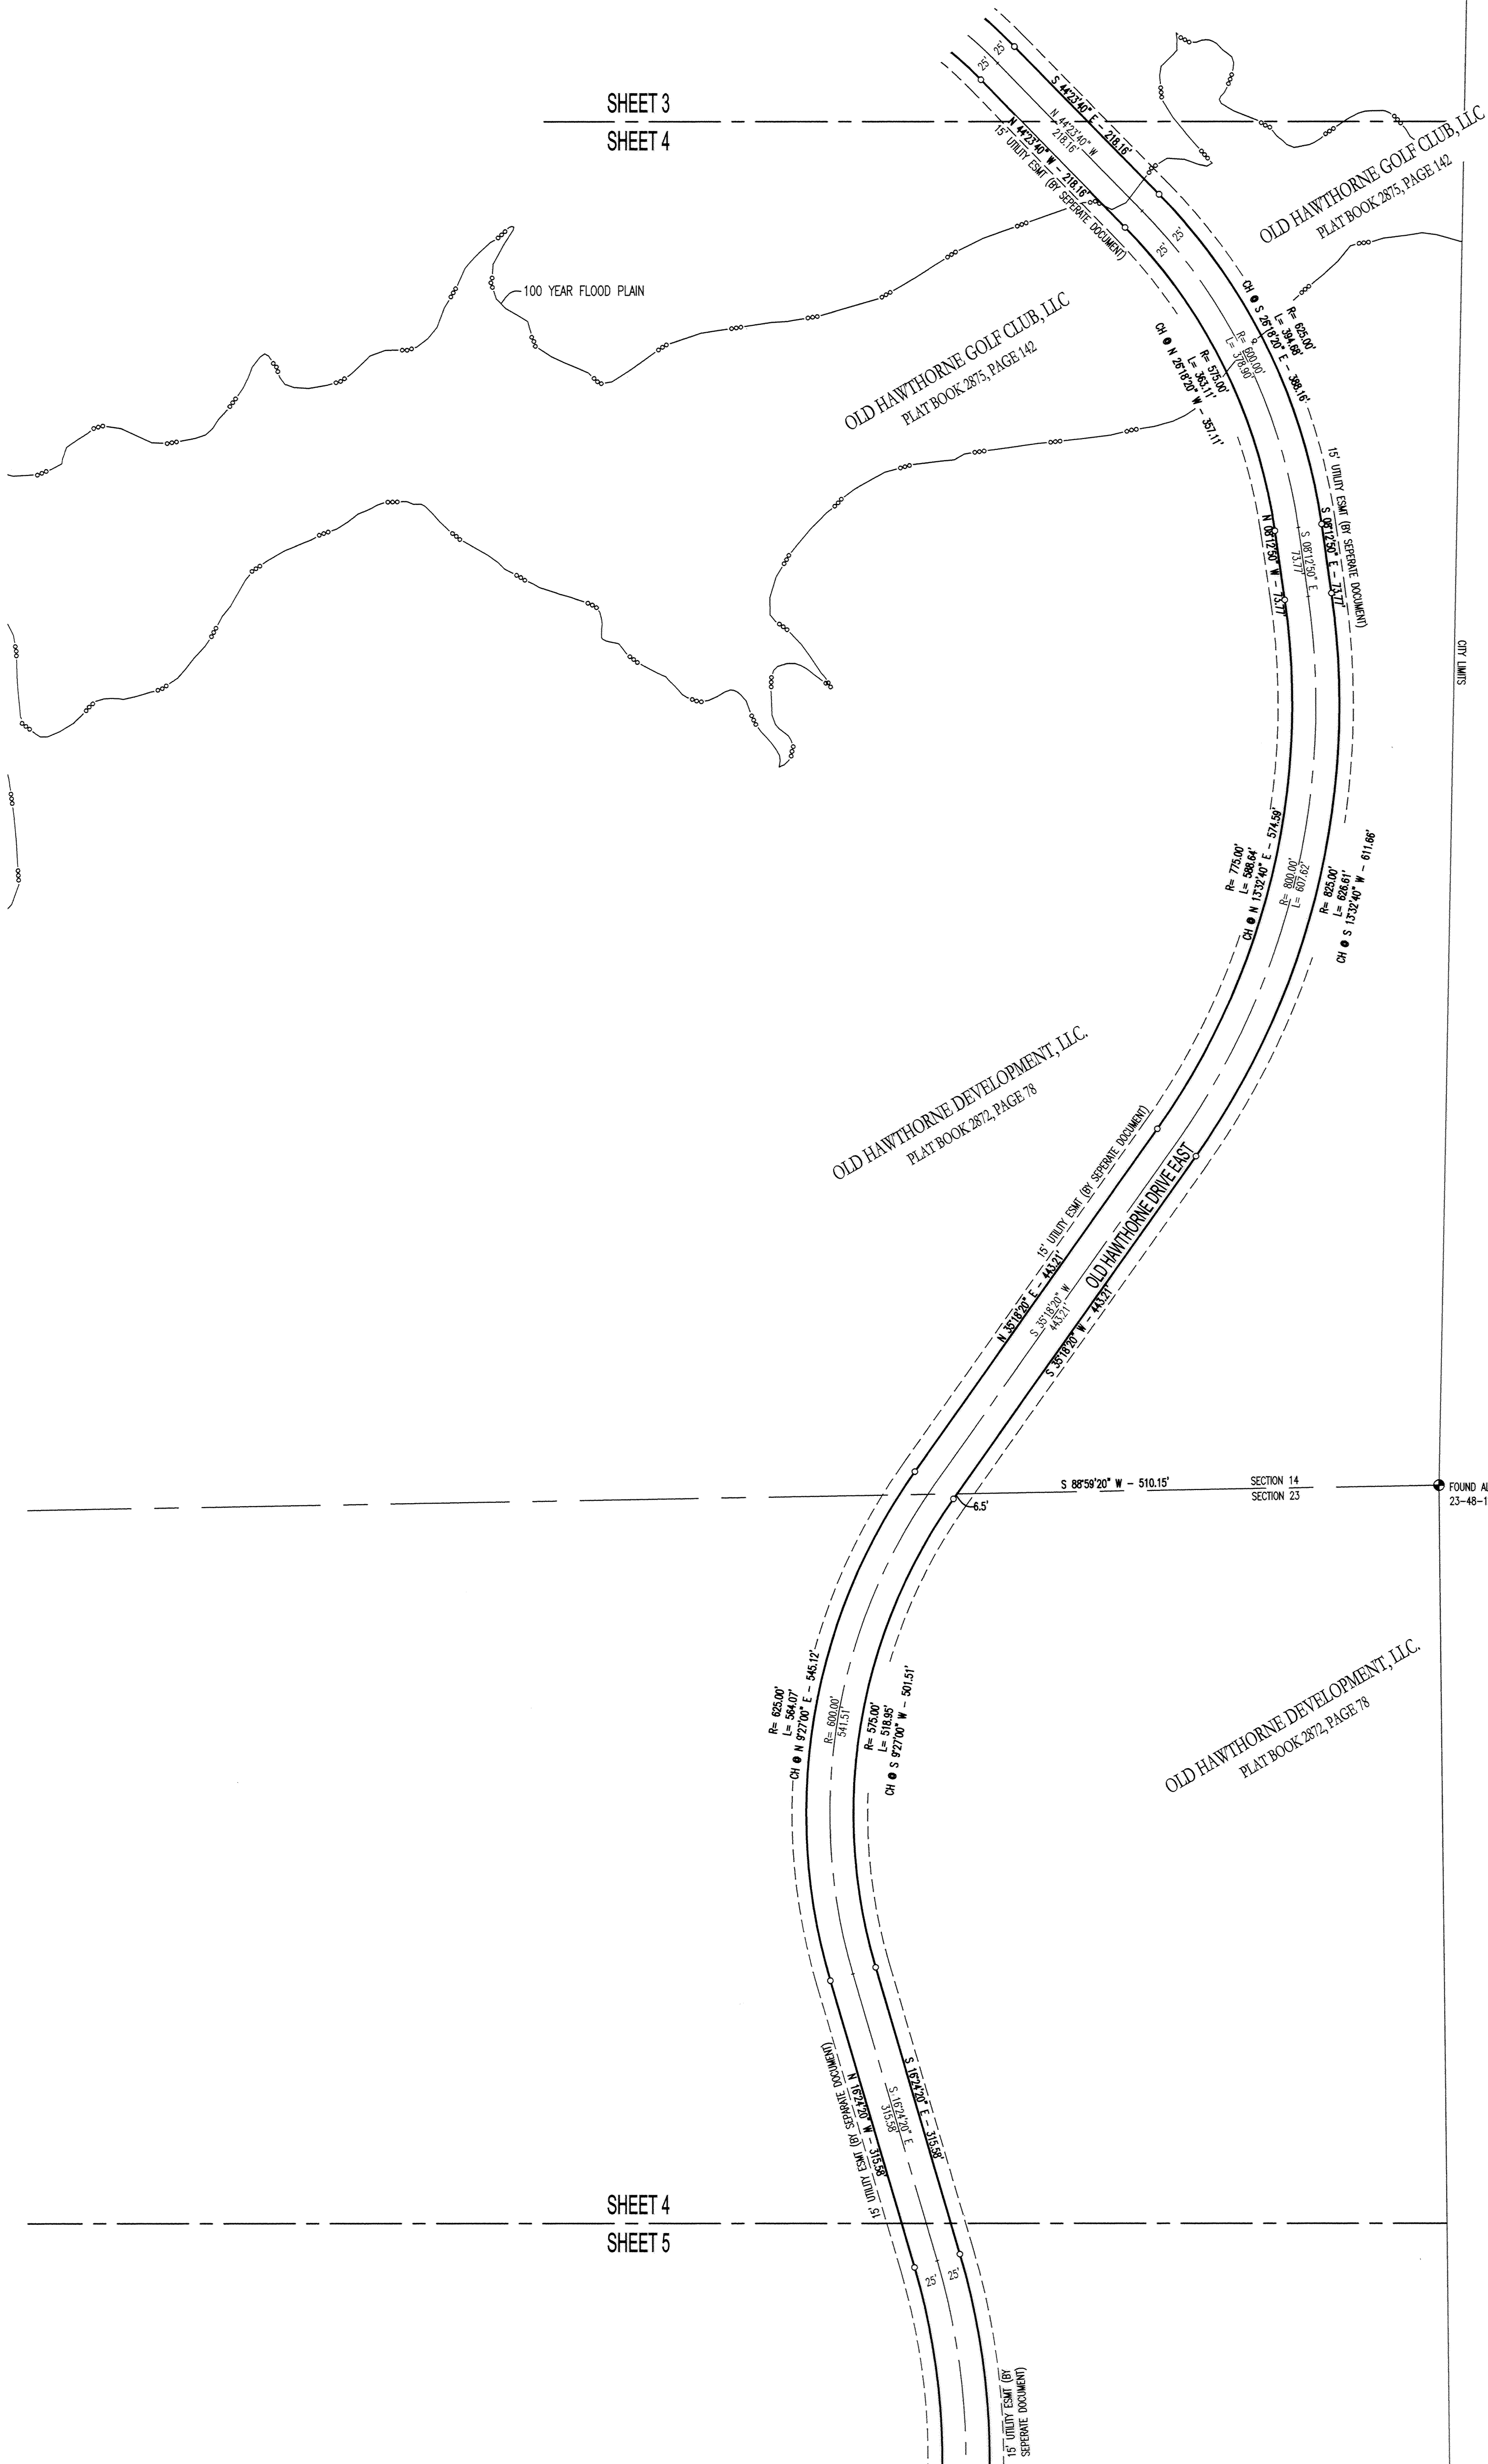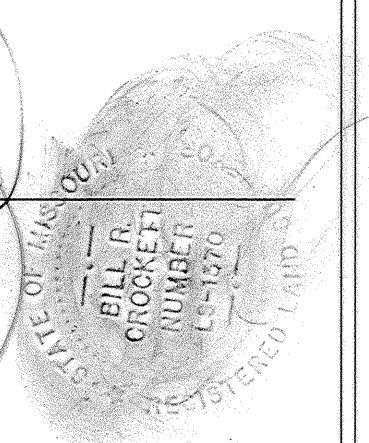

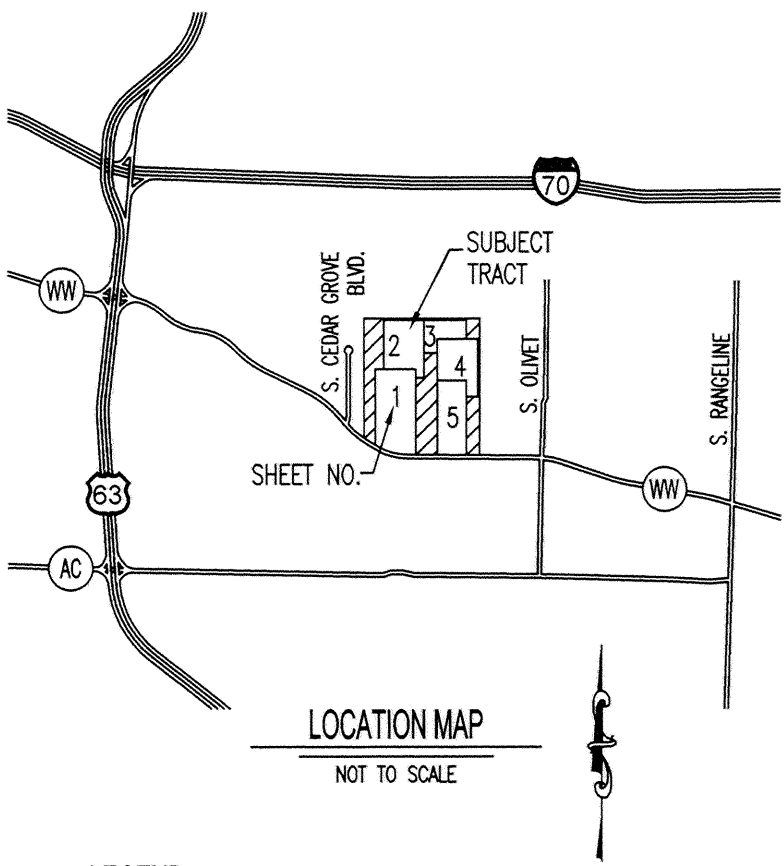

LEGEND:

- - FOUND IRON PIPE
- - SET 1/2" IRON PIPE WITH CAP
- ▲ - FOUND ALUMINUM MONUMENT
- ▲ - FOUND RIGHT-OF-WAY MARKER
- - FOUND STONE
- ⊙ - SET PERMANENT MONUMENT

NOTE: ALL INTERIOR MONUMENTS INDICATED AS SET BY THIS PLAT WILL BE PLACED UPON COMPLETION OF SITE GRADING AND STREET CONSTRUCTION. ALL PERIMETER MONUMENTS WILL BE SET PRIOR TO RECORDING.



SCALE: 1"=100'
0 50 100 200


FINAL PLAT

OLD HAWTHORNE, PLAT No. 1

BOONE COUNTY MO AUG 2 3 2006

A MAJOR SUBDIVISION LOCATED IN THE SOUTHWEST QUARTER OF SECTION 14, THE SOUTHEAST QUARTER OF SECTION 15, THE NORTHWEST QUARTER OF SECTION 23 AND THE NORTHEAST QUARTER OF SECTION 22, TOWNSHIP 48 NORTH, RANGE 12 WEST

COLUMBIA, BOONE COUNTY, MISSOURI
MARCH, 2006

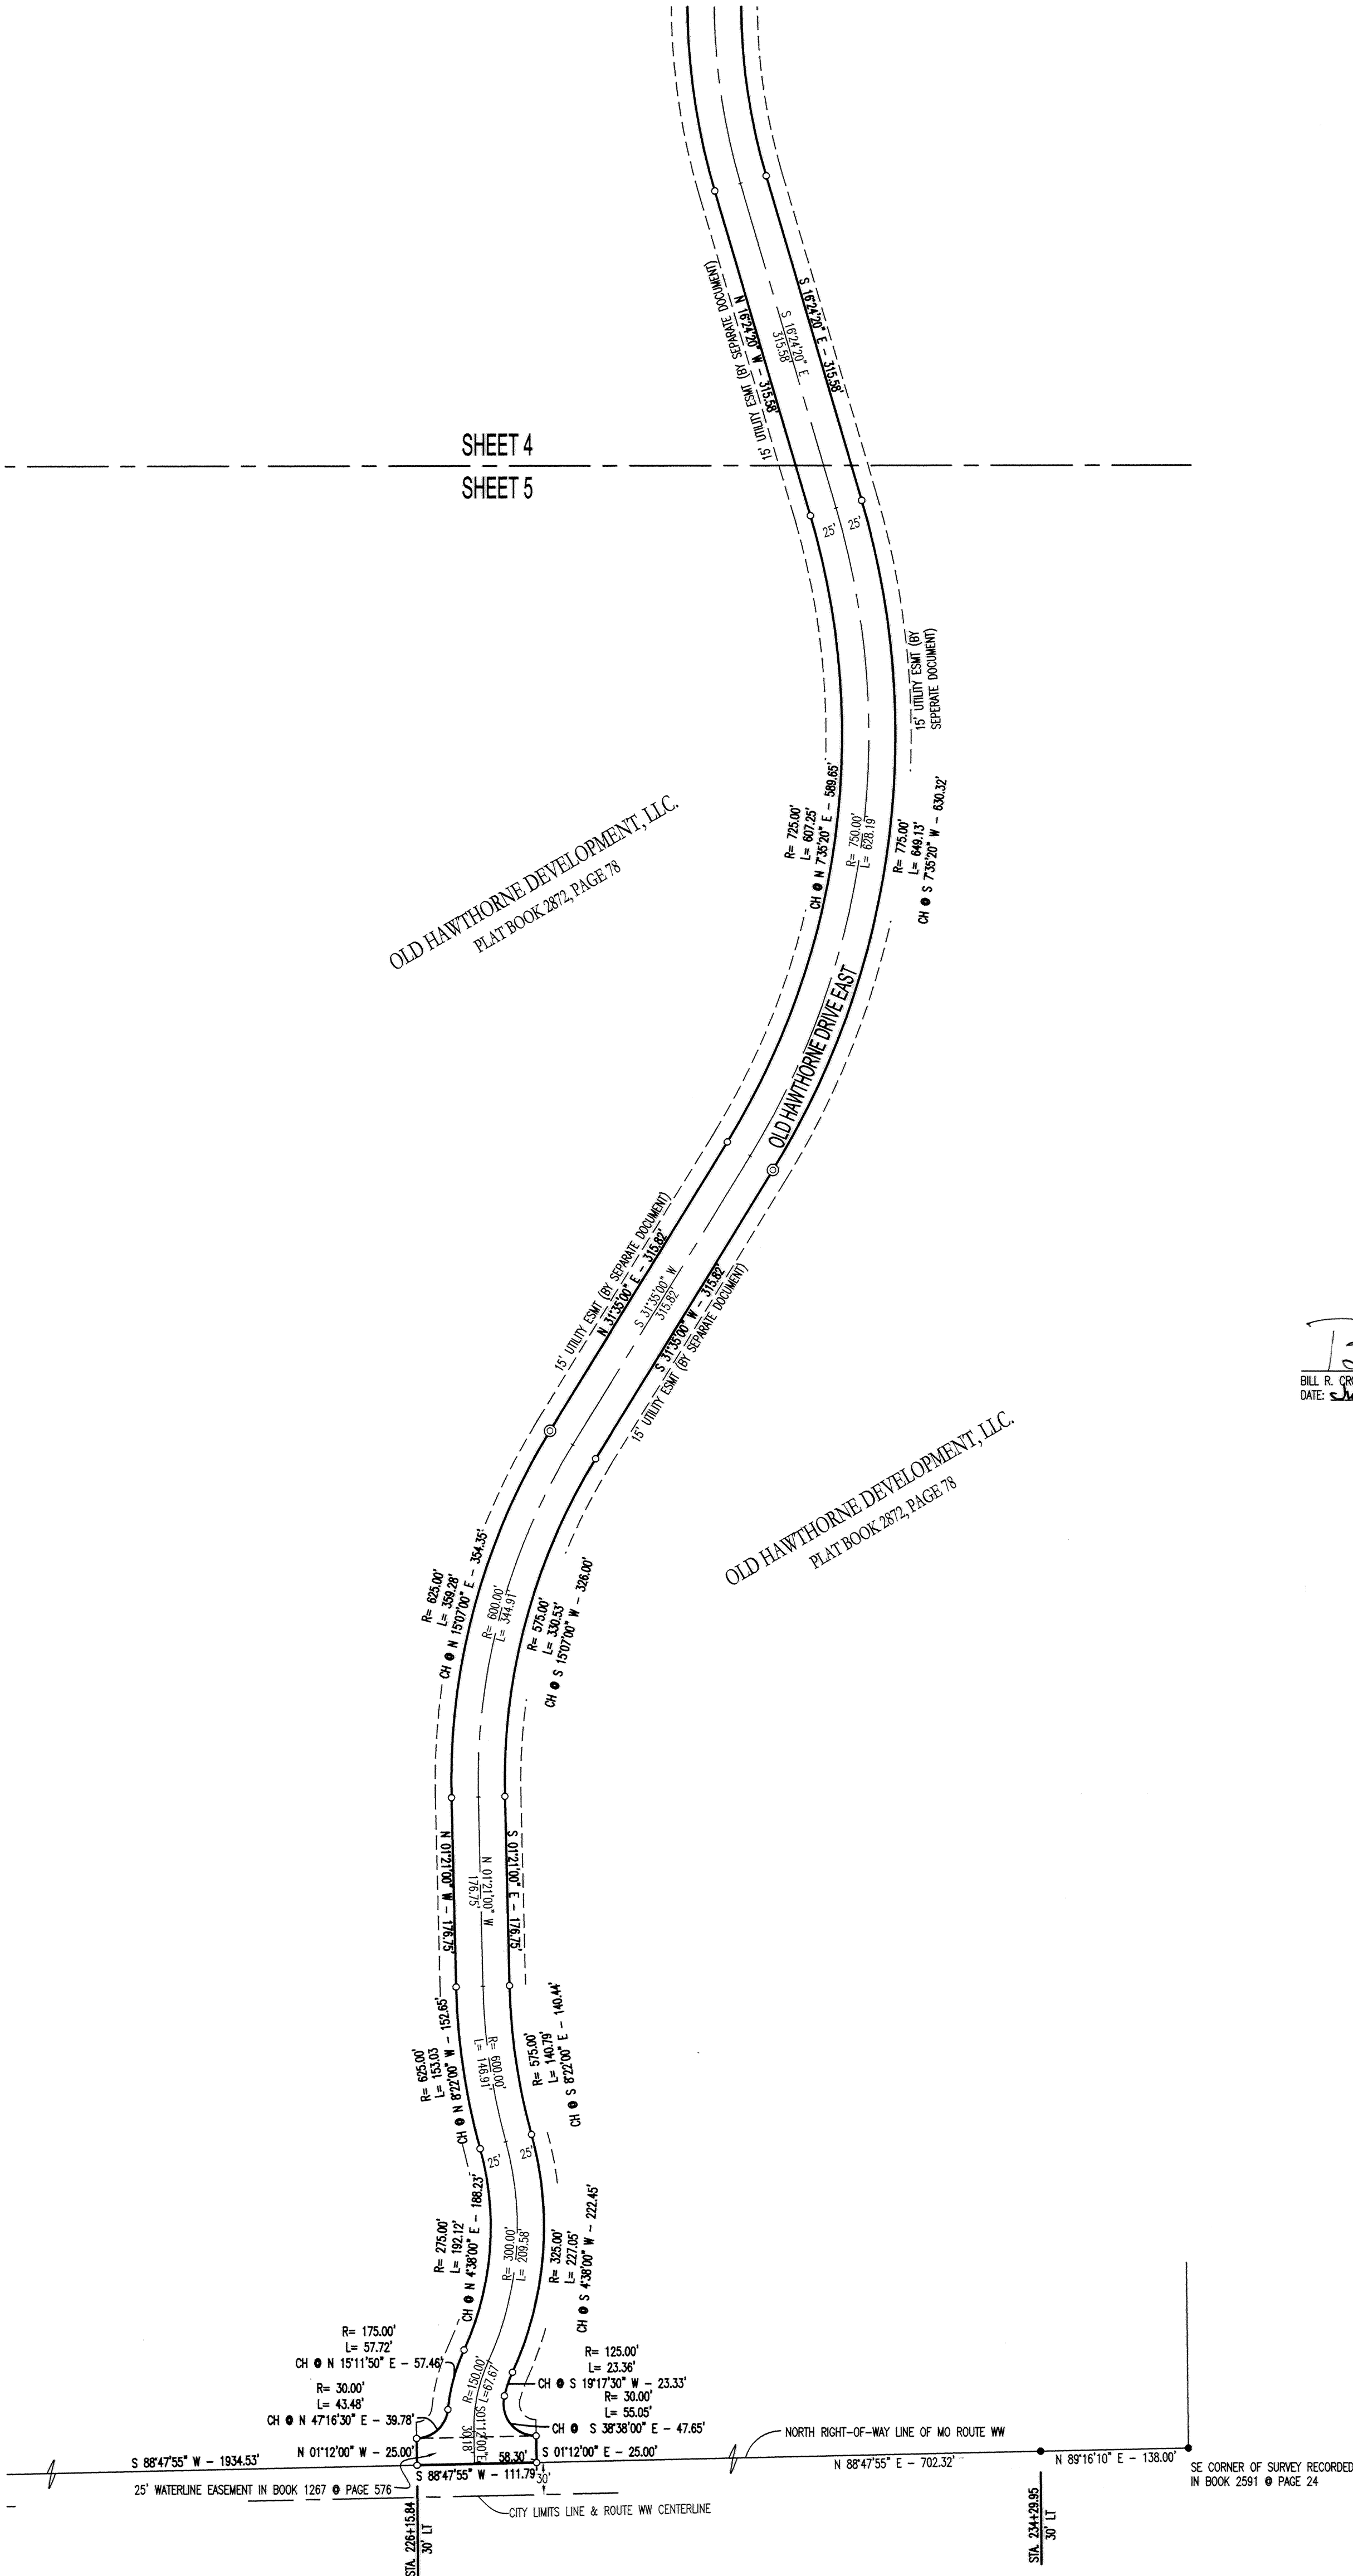

Bill R. Crockett
BILL R. CROCKETT - 0151570
DATE: July 21, 2006
MISSOURI
REGISTERED
PLAT BOOK 2872, PAGE 78