




PROVIDENCE ROAD - STADIUM TO STEWART ROAD

OPTION VIII-A - SIGNALS AT TURNER & BURNAM

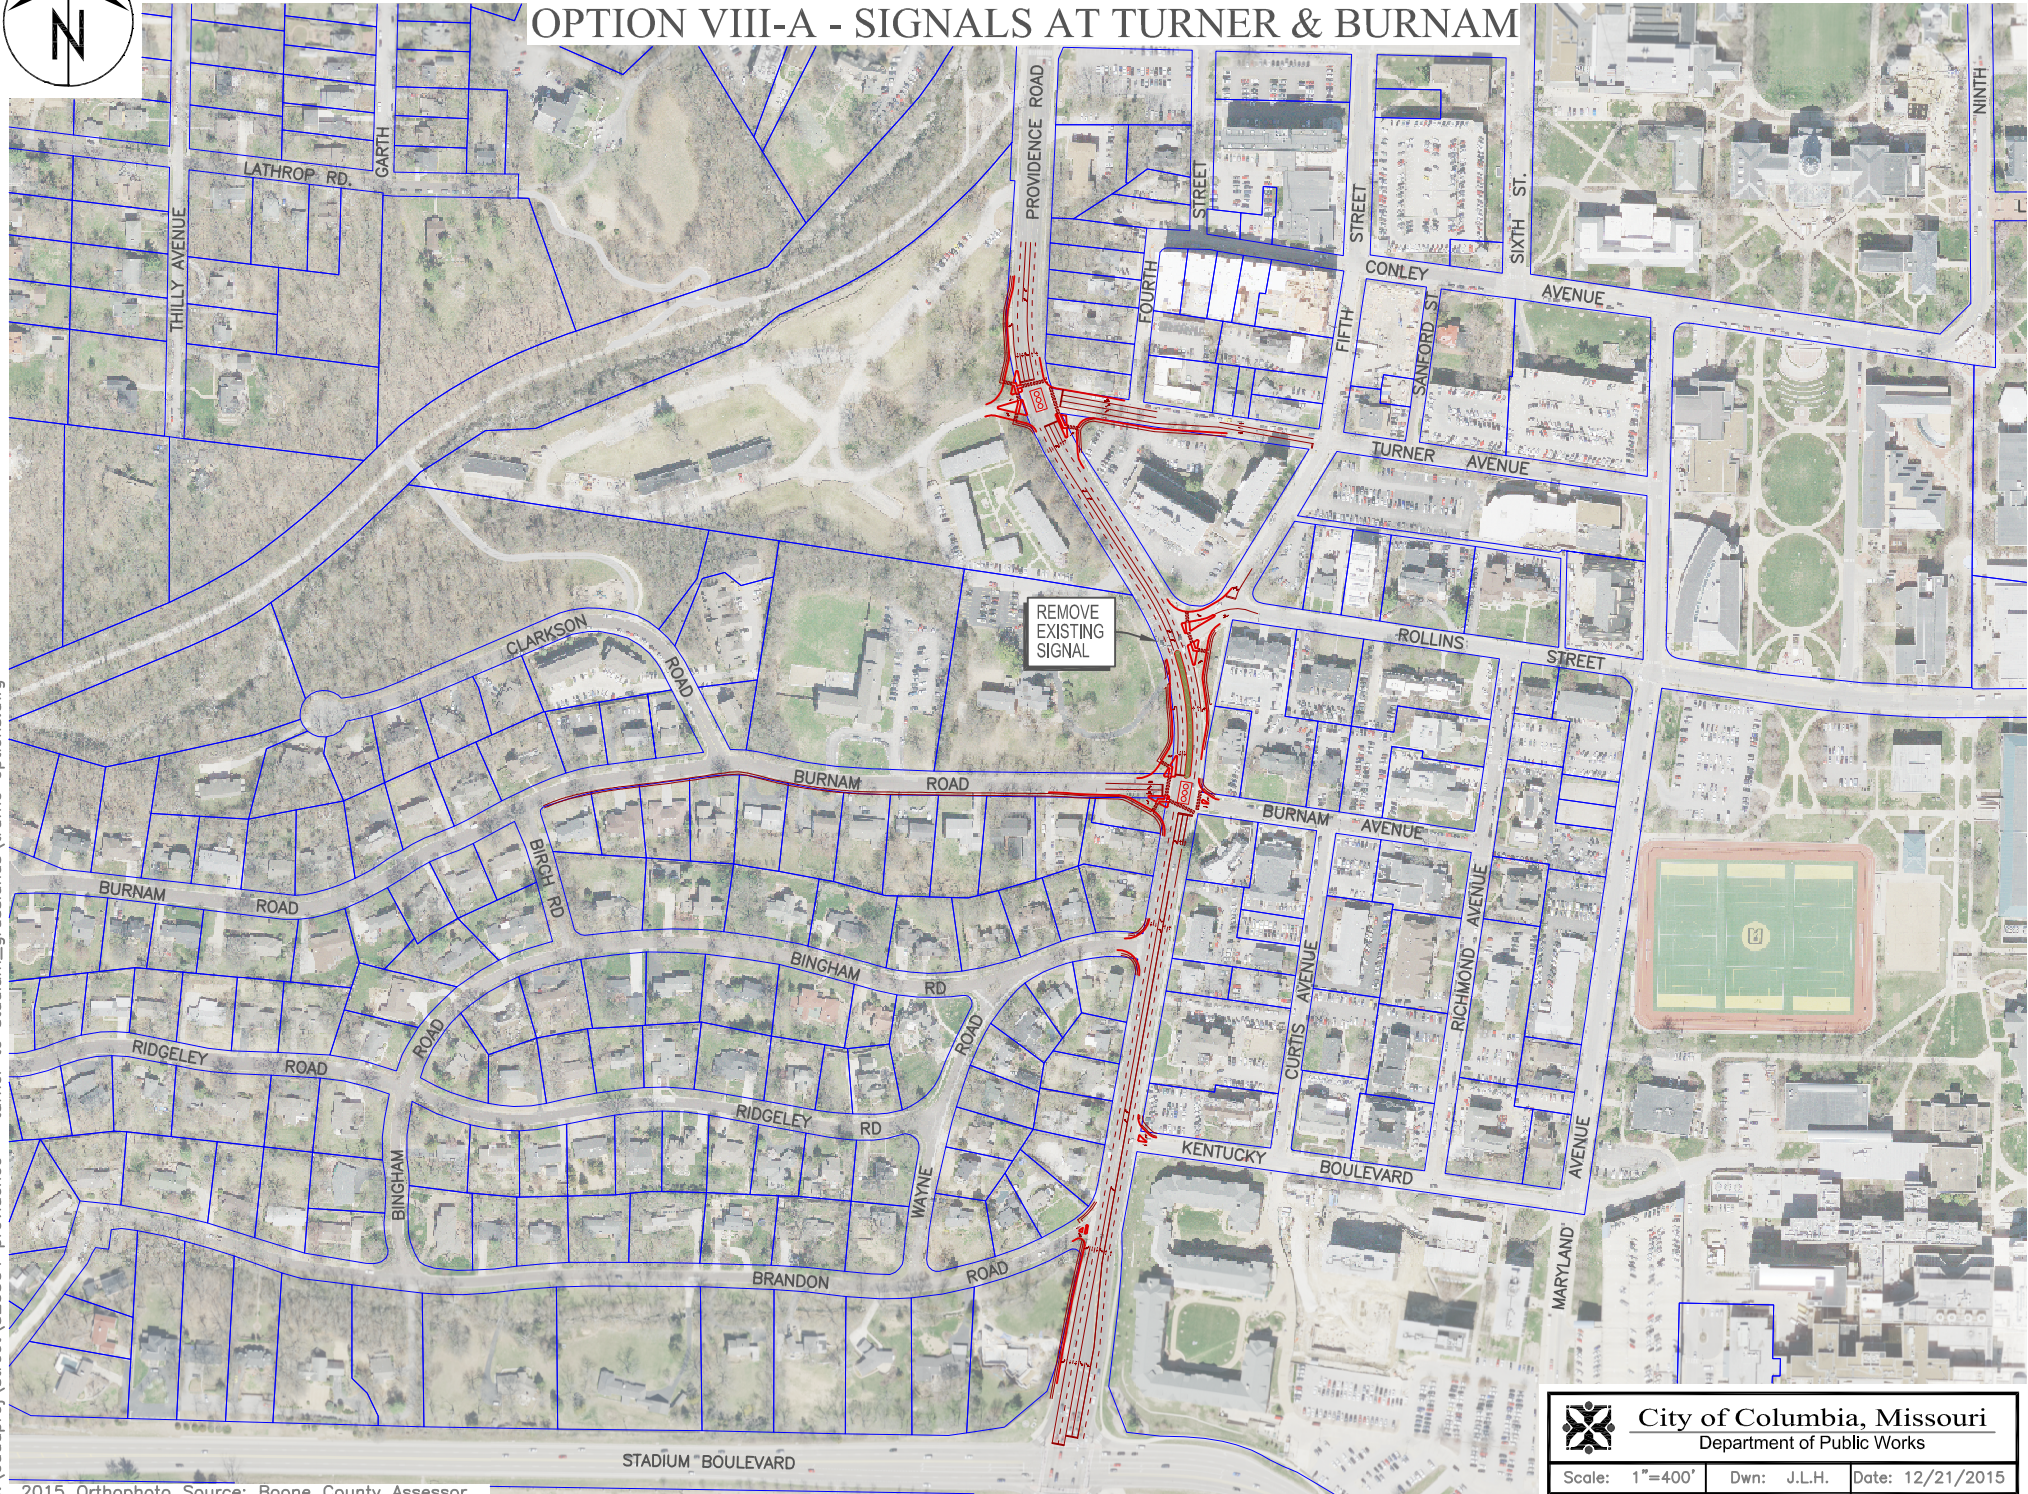

 **City of Columbia, Missouri**
Department of Public Works

Scale: 1"=400'	Dwn: J.L.H.	Date: 12/21/2015
----------------	-------------	------------------

o:\caddproj\street\320504 providence - turner to stadium_grasslands\traffic options.dwg