


ATTACHMENT A

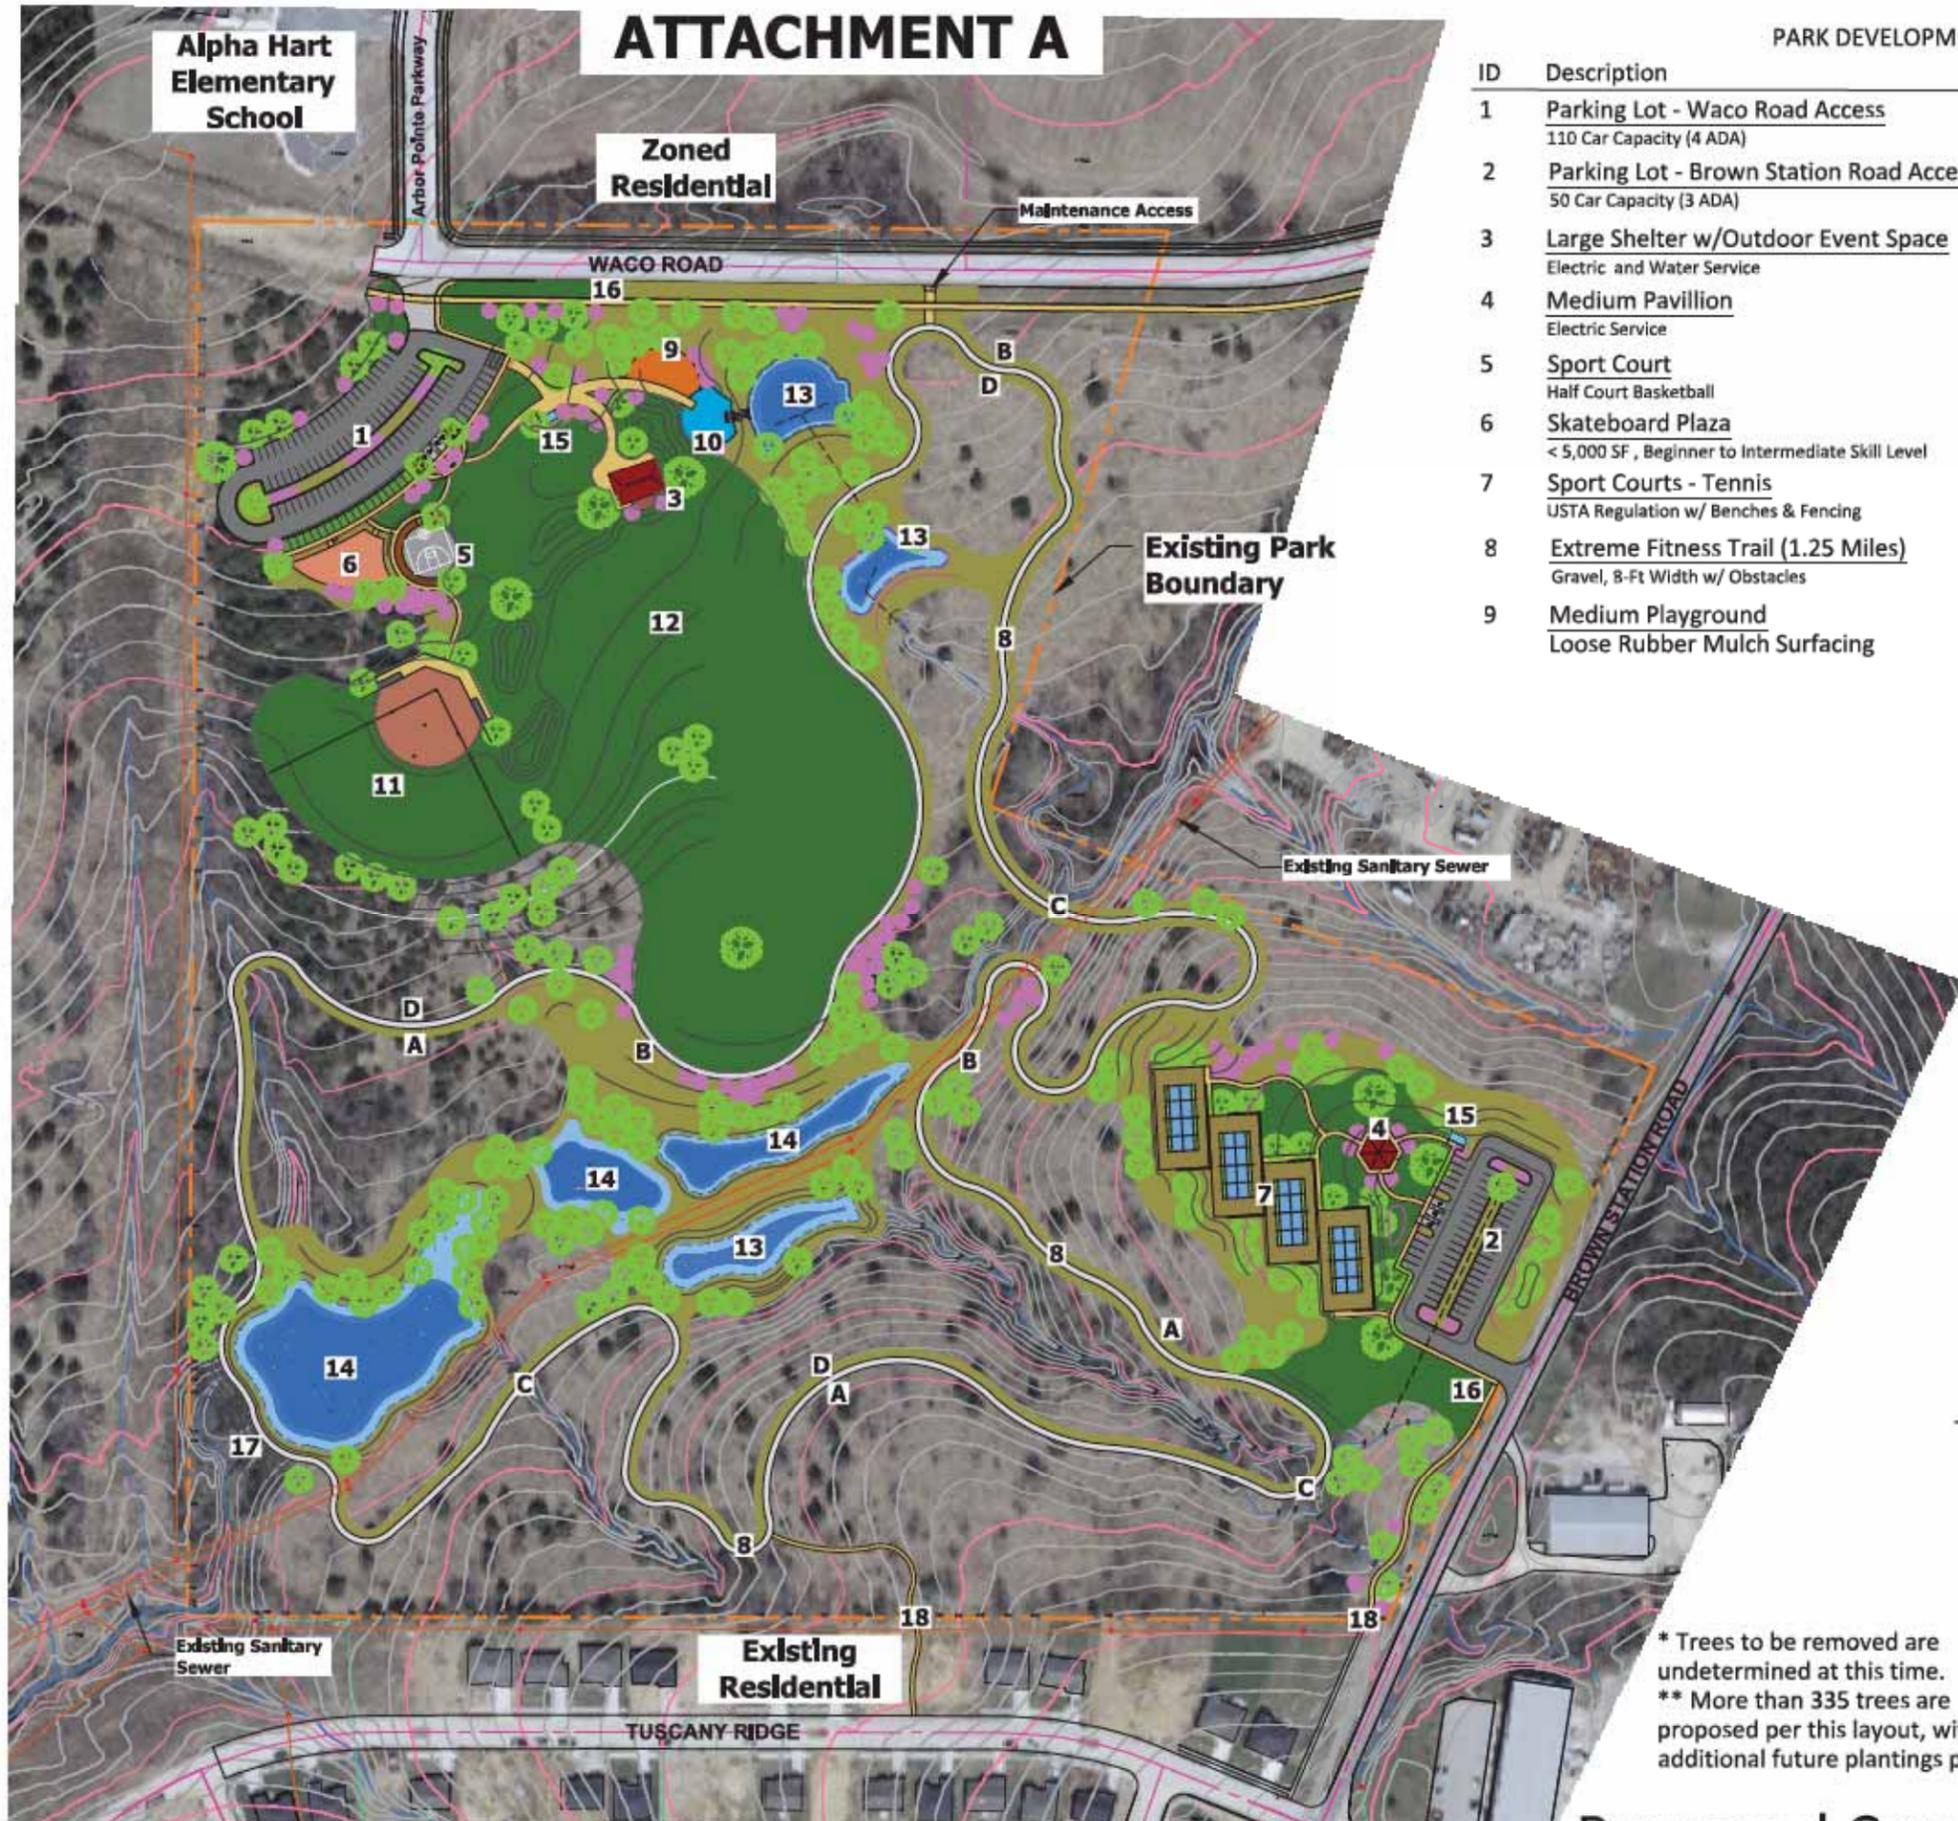

PARK DEVELOPMENT FEATURE LEGEND

ID	Description	ID	Description
1	<u>Parking Lot - Waco Road Access</u> 110 Car Capacity (4 ADA)	10	<u>Splash Park</u> Approx. 3,200 SF
2	<u>Parking Lot - Brown Station Road Access</u> 50 Car Capacity (3 ADA)	11	<u>Youth Baseball Practice Field</u> 45-60 Ft Basepaths, 150-225 Outfield Dimension No Outfield Fencing
3	<u>Large Shelter w/Outdoor Event Space</u> Electric and Water Service	12	<u>Great Lawn</u> Passive Recreation for Kite Flying, Sledding, Ect.
4	<u>Medium Pavillion</u> Electric Service	13	<u>Water Quality Basins</u> Primary Treatment for Development N. of Waco
5	<u>Sport Court</u> Half Court Basketball	14	<u>Wetland/Bio-Retention Ponds</u> Public Fishing
6	<u>Skateboard Plaza</u> < 5,000 SF, Beginner to Intermediate Skill Level	15	<u>CXT Restroom</u> 10' x 18", ADA Accessible
7	<u>Sport Courts - Tennis</u> USTA Regulation w/ Benches & Fencing	16	<u>Park Sigange</u> TBD
8	<u>Extreme Fitness Trail (1.25 Miles)</u> Gravel, 8-Ft Width w/ Obstacles	17	<u>Pond Dam</u> TBD
9	<u>Medium Playground</u> Loose Rubber Mulch Surfacing	18	<u>Neighborhood Connector</u> TBD

FITNESS TRAIL OBSTACLE FEATURES

ID	Description
A	Tire Step / Tire Flip
B	Small Wall / Bouldering
C	Stream Crossing Feature
D	Large Wall w/ Rope



* Trees to be removed are undetermined at this time.
 ** More than 335 trees are proposed per this layout, with additional future plantings possible.



NEW PARK DEVELOPMENT NORMA SUTHERLAND SMITH PARK

3350 WACO ROAD & 5425 BROWN STATION ROAD

DATE: 05/22/14

1.0

Proposed Comprehensive Park Plan