


# ATTACHMENT B

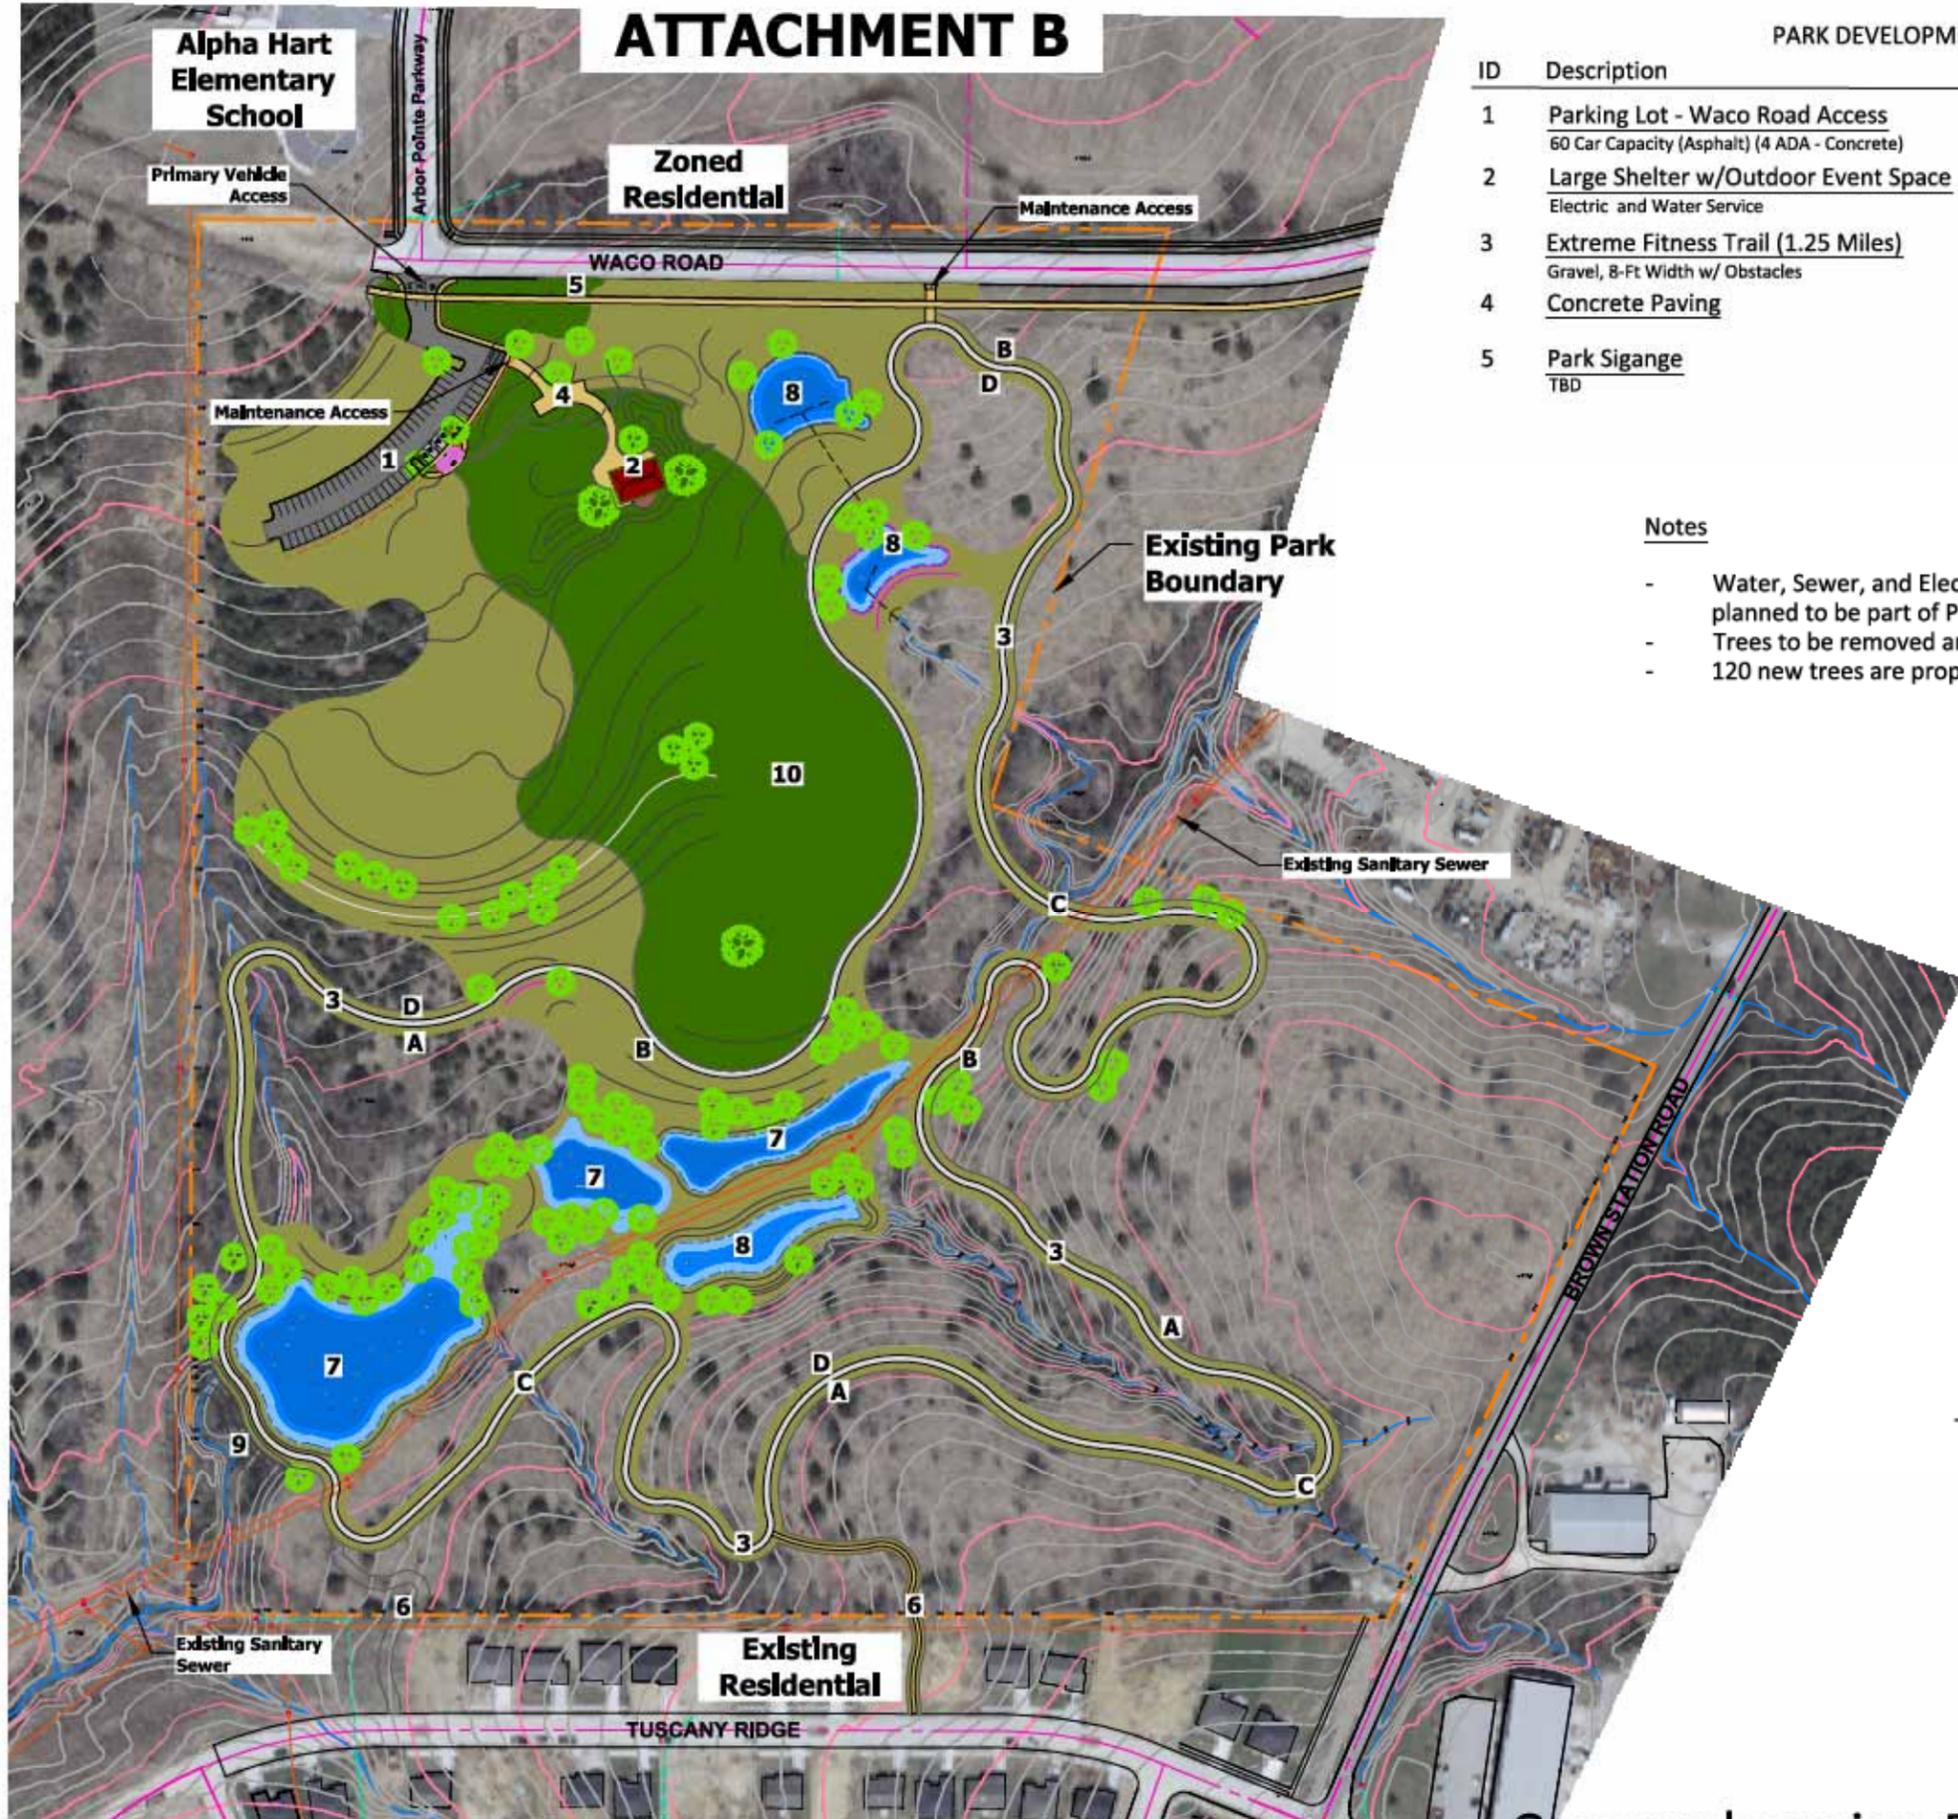

### PARK DEVELOPMENT FEATURE LEGEND

ID	Description	ID	Description
1	<b>Parking Lot - Waco Road Access</b> 60 Car Capacity (Asphalt) (4 ADA - Concrete)	6	<b>Neighborhood Connector</b> TBD
2	<b>Large Shelter w/Outdoor Event Space</b> Electric and Water Service	7	<b>Wetland/Bio-Retention Ponds</b> Public Fishing
3	<b>Extreme Fitness Trail (1.25 Miles)</b> Gravel, 8-Ft Width w/ Obstacles	8	<b>Water Quality Basins</b> Primary Treatment for Development N. of Waco
4	<b>Concrete Paving</b>	9	<b>Pond Dam</b> TBD
5	<b>Park Sigange</b> TBD	10	<b>Great Lawn</b> Passive Recreation for Kite Flying, Sledding, Ect.

### Notes

- Water, Sewer, and Electric connections are not indicated, but planned to be part of Phase One Construction
- Trees to be removed are undetermined at this time
- 120 new trees are proposed in Phase One

### FITNESS TRAIL OBSTACLE FEATURES

ID	Description
A	Tire Step / Tire Flip
B	Small Wall / Bouldering
C	Stream Crossing Feature
D	Large Wall w/ Rope



**NEW PARK DEVELOPMENT**  
**NORMA SUTHERLAND SMITH PARK**  
 3350 WACO ROAD & 5425 BROWN STATION ROAD

DATE: 05/22/14

1.1