




SITE AMENITIES IMPROVEMENT
ALBERT-OAKLAND PARK
1900 BLUE RIDGE ROAD

DATE: 11/19/13
1.1

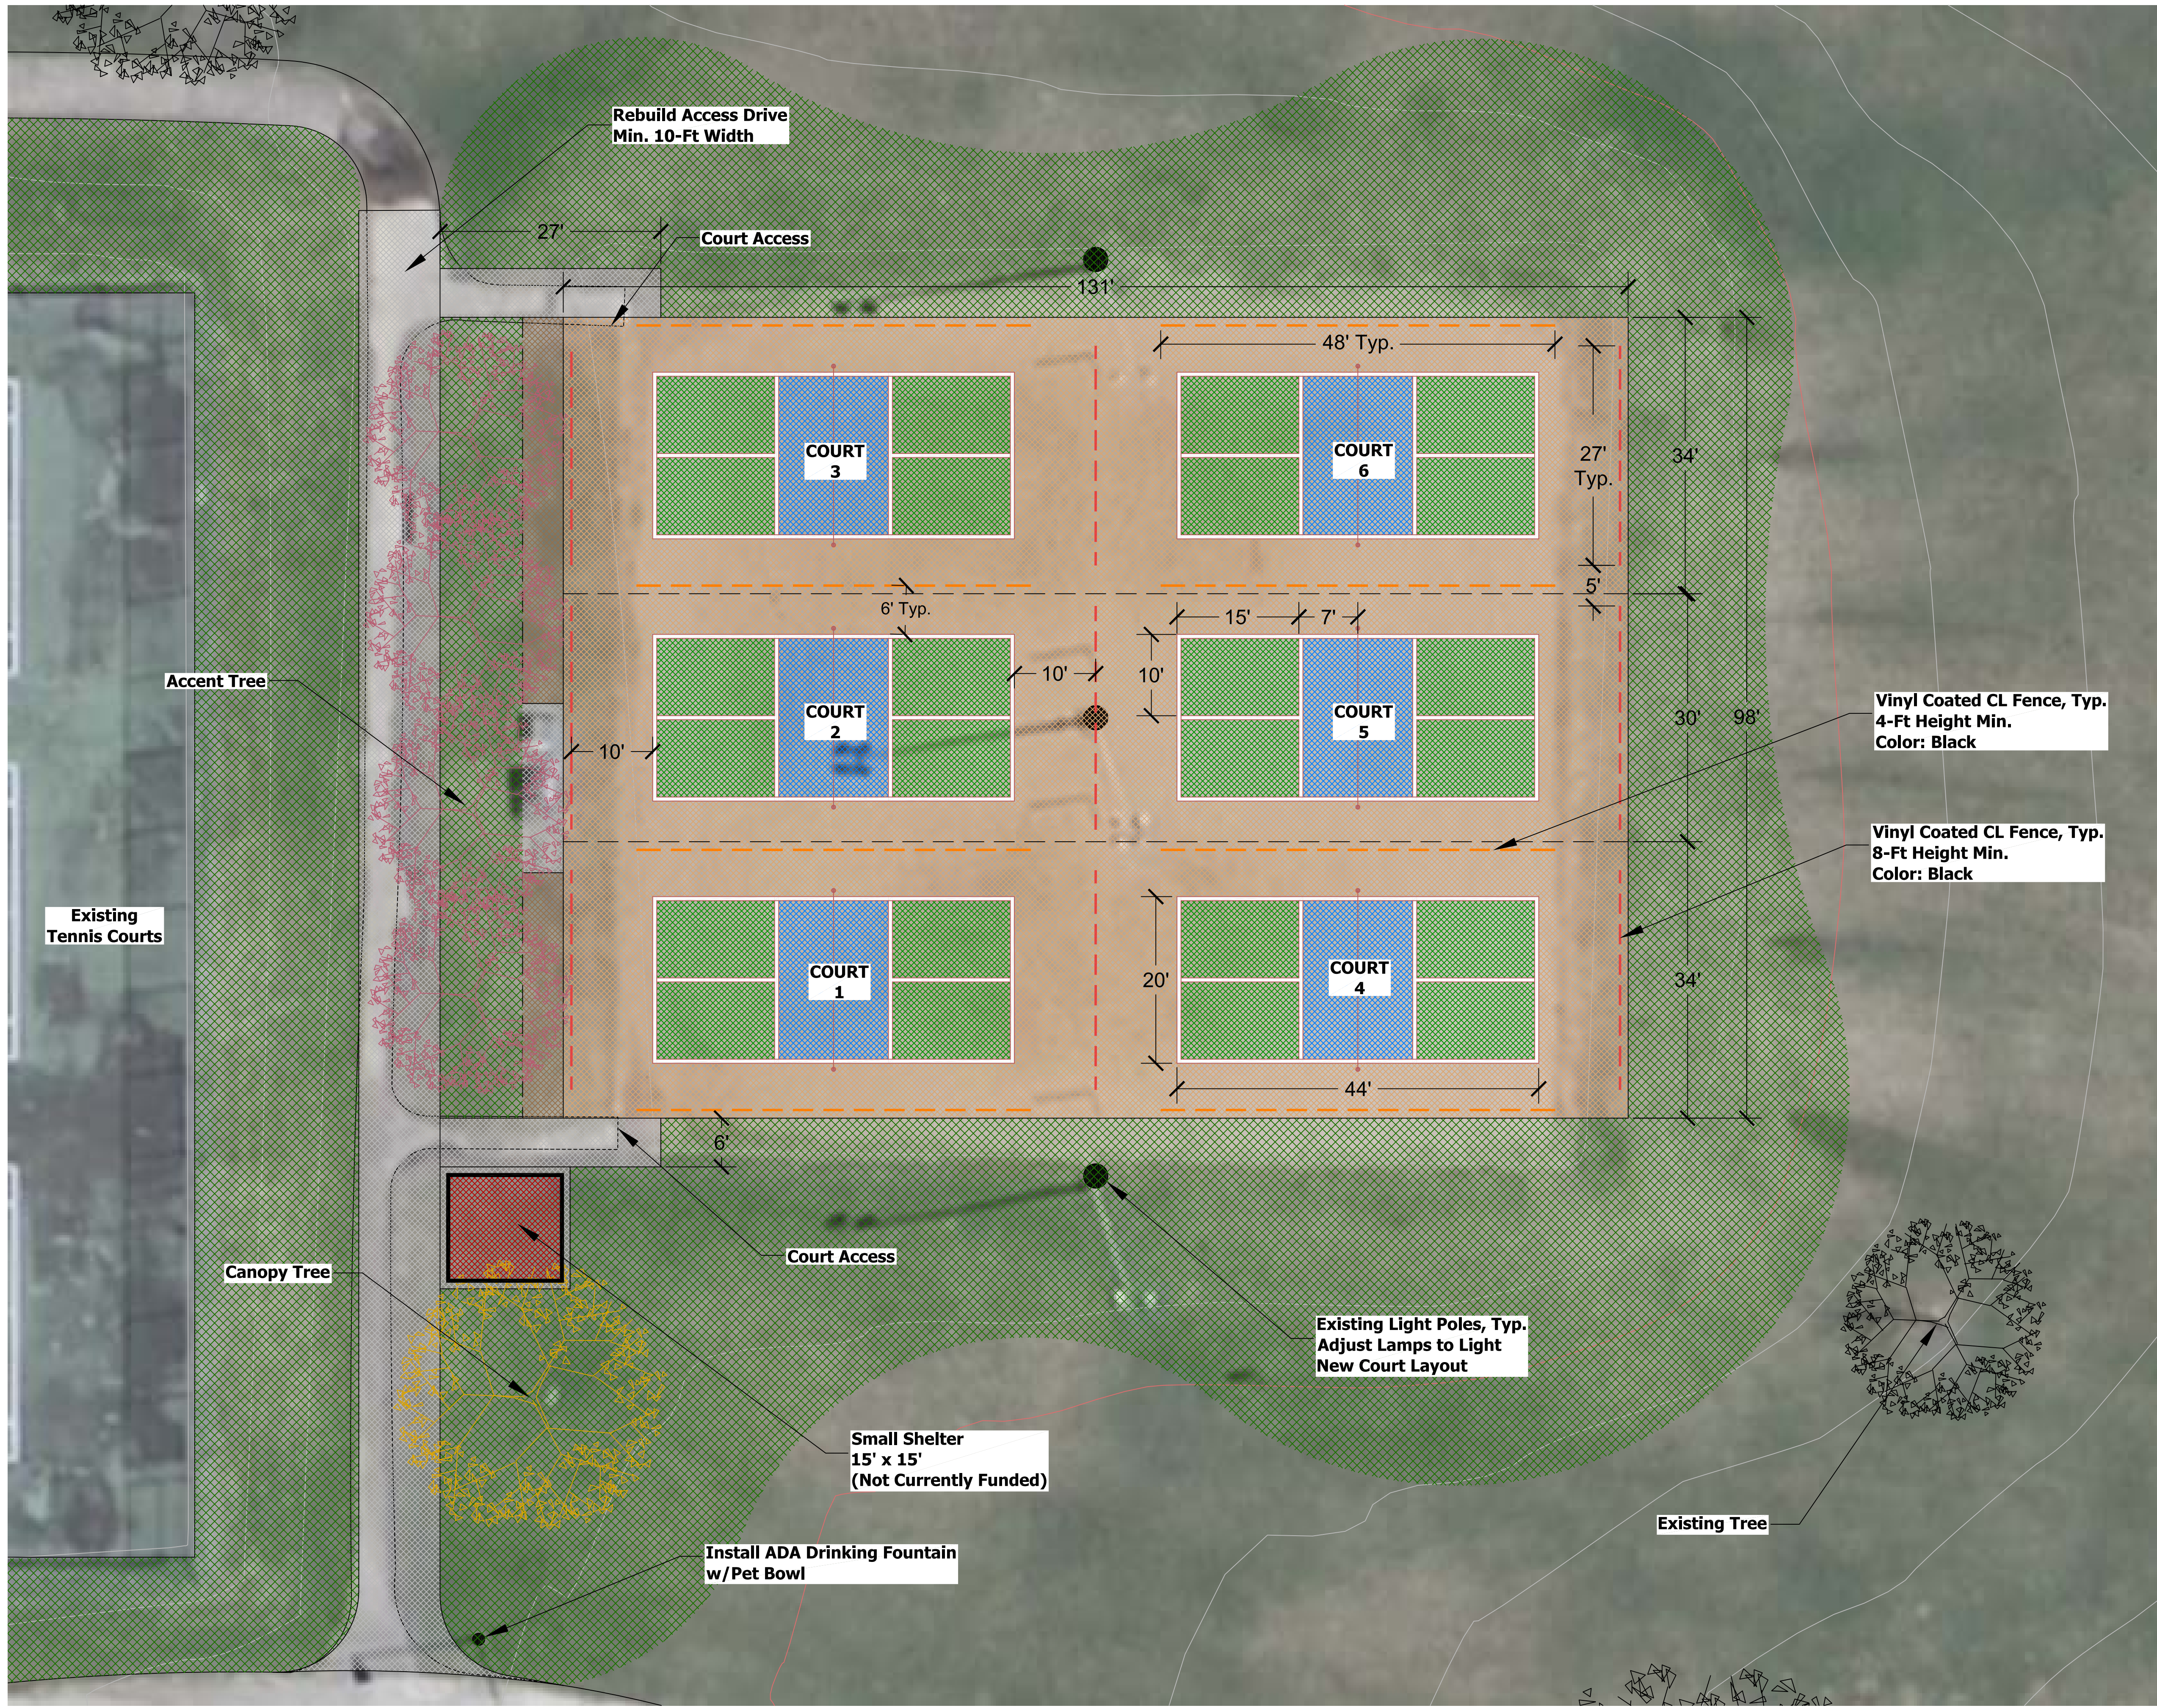

PROPOSED PICKLE BALL COURTS