

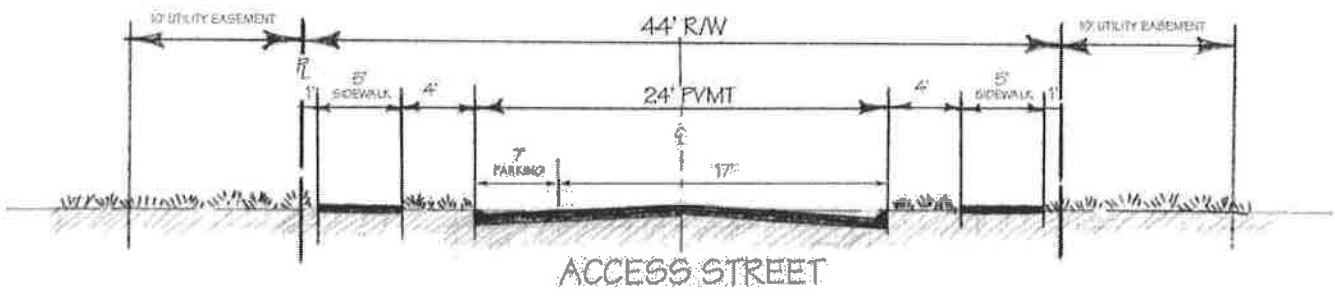
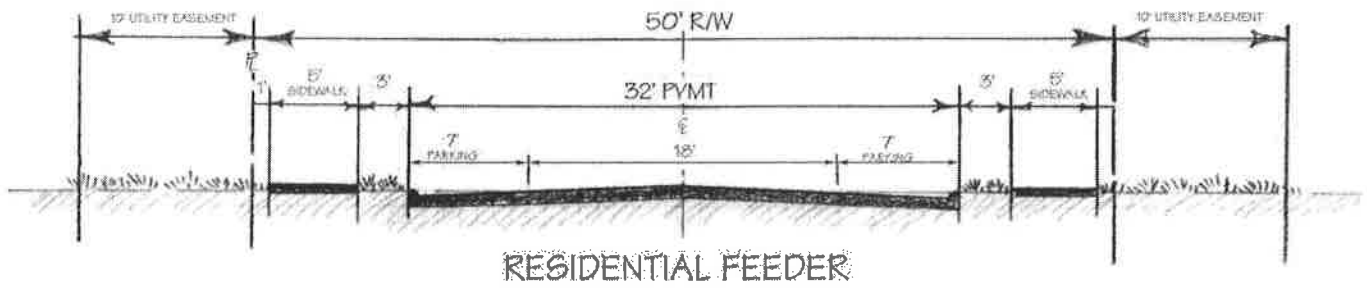



Local Non-Residential Street Standards

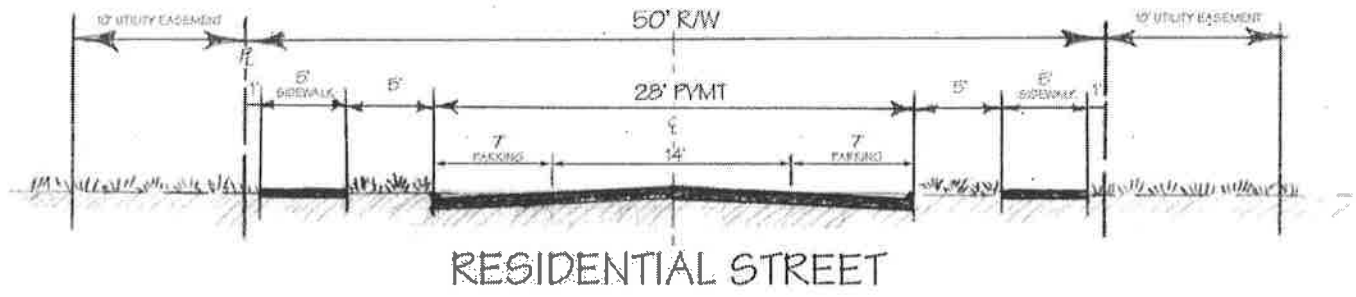

**Local Residential Street Standards**

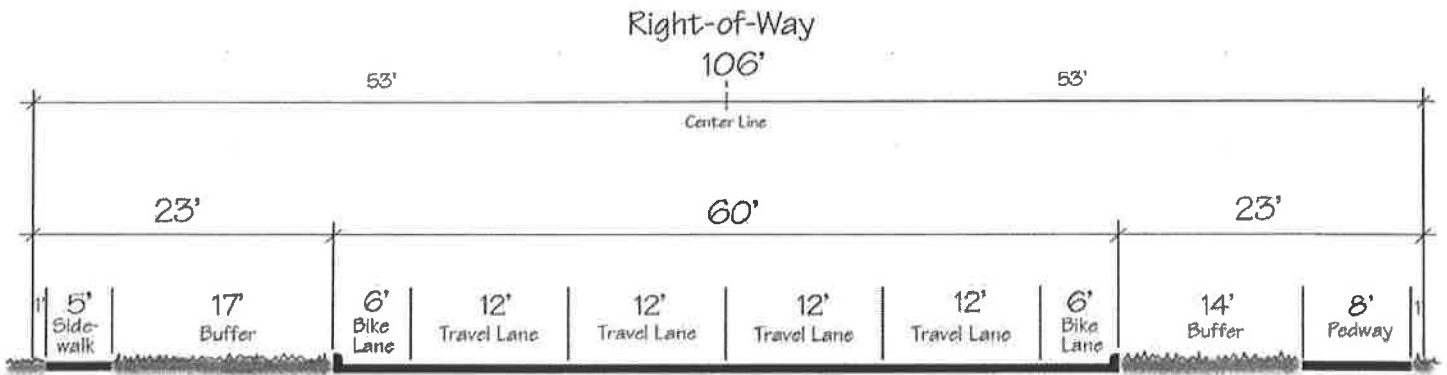


Major Arterial - Option 'A'

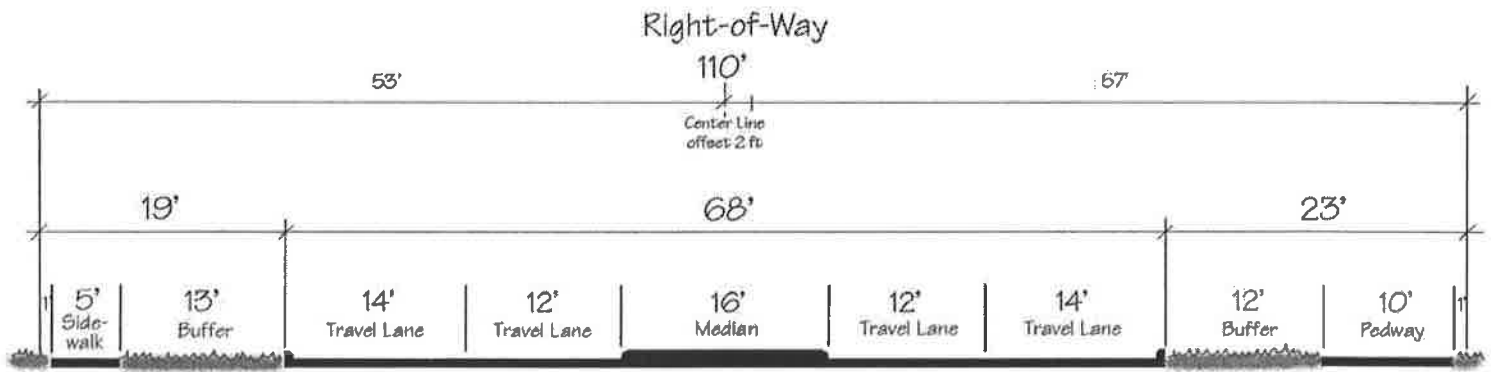


Major Arterial - Option 'B'


Major Arterials

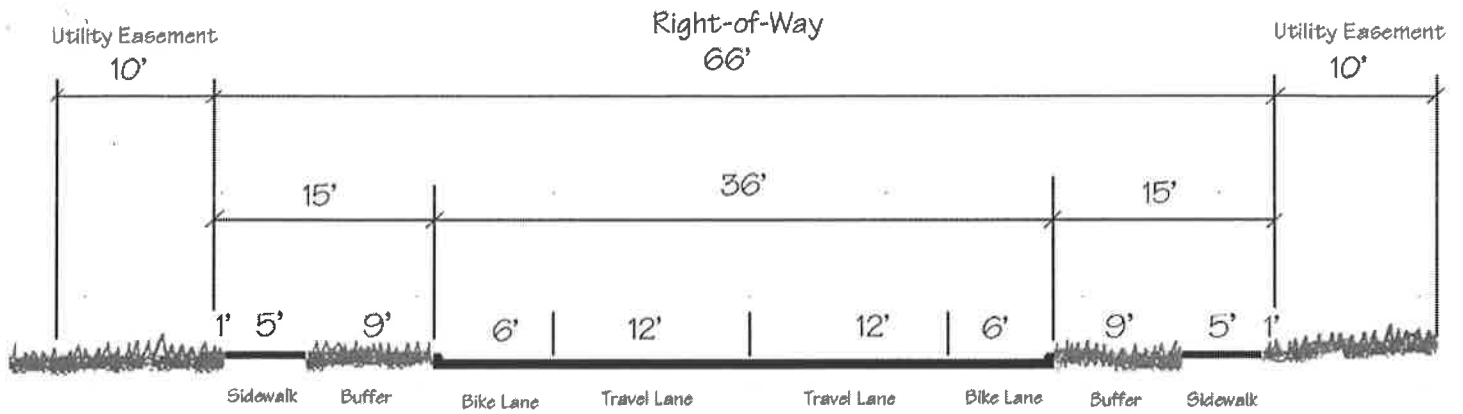

Major Collector

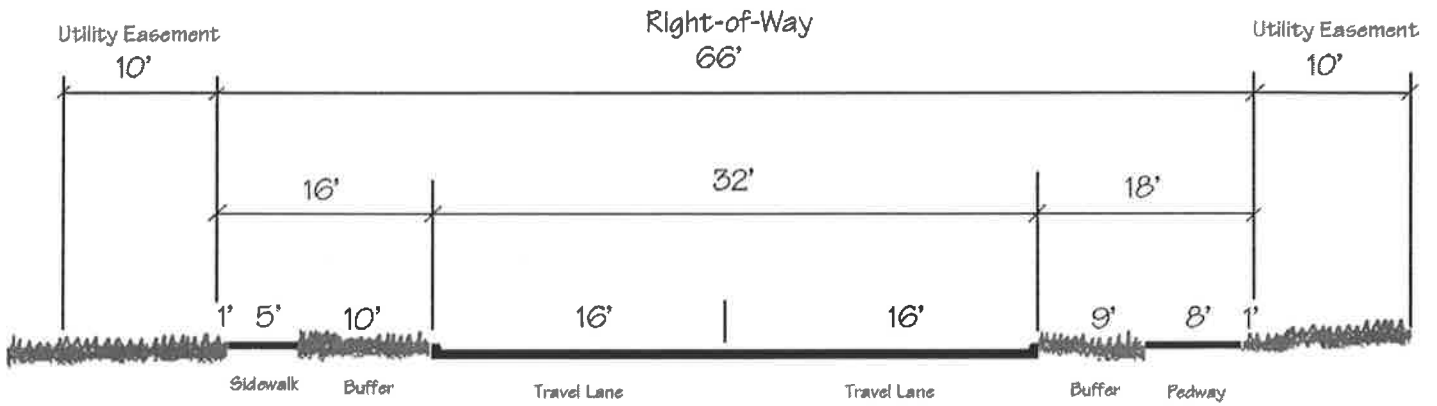


Major Collector 'Option A'

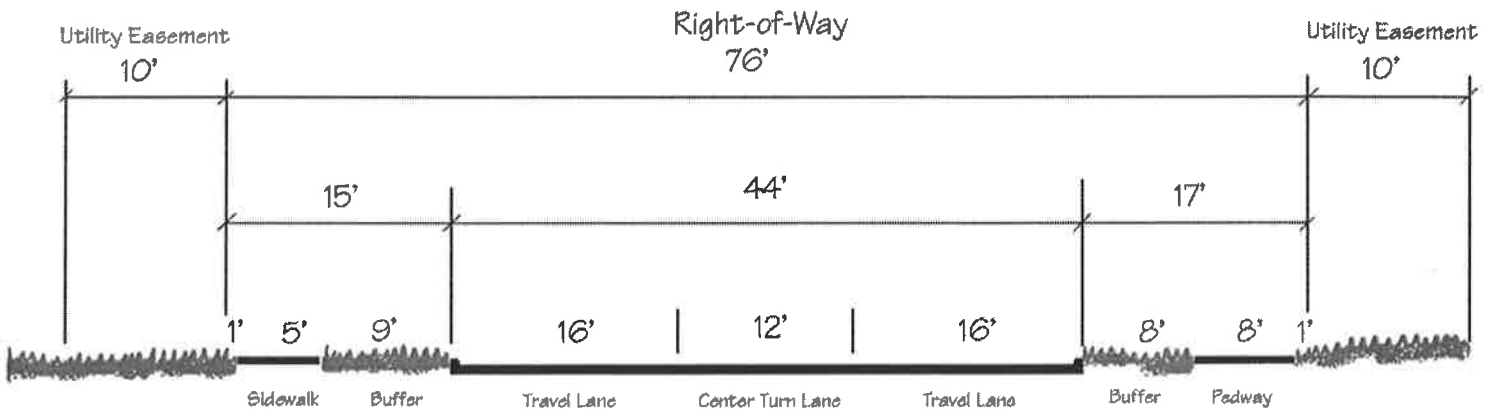


Major Collector 'Option B'


Major Collectors

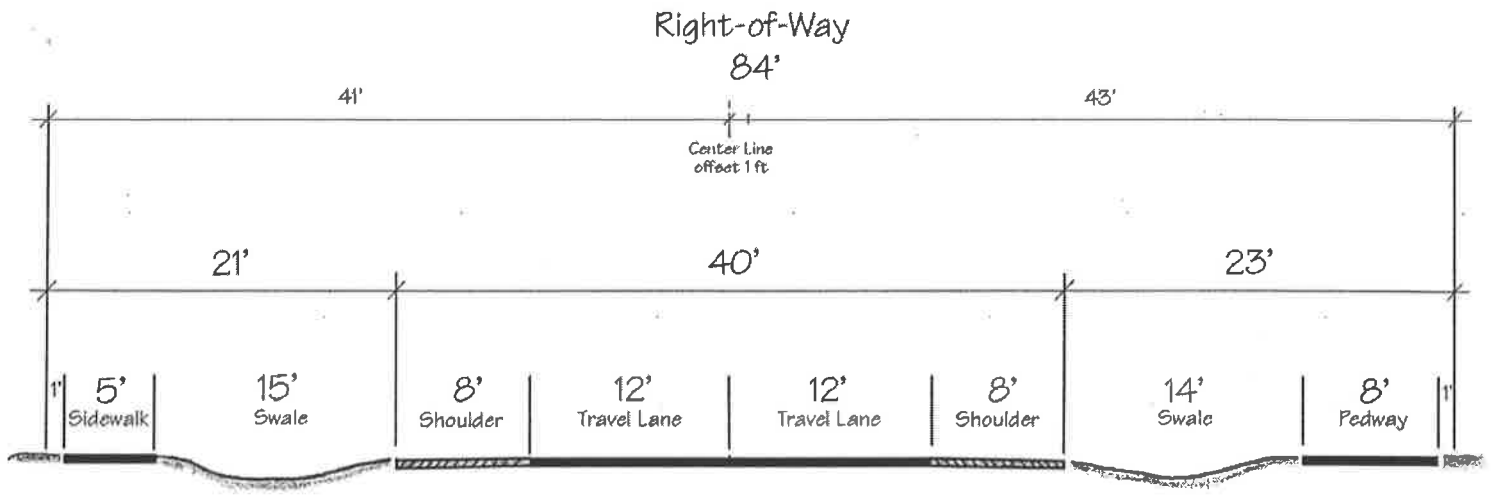

Minor Arterial - Option 'A'

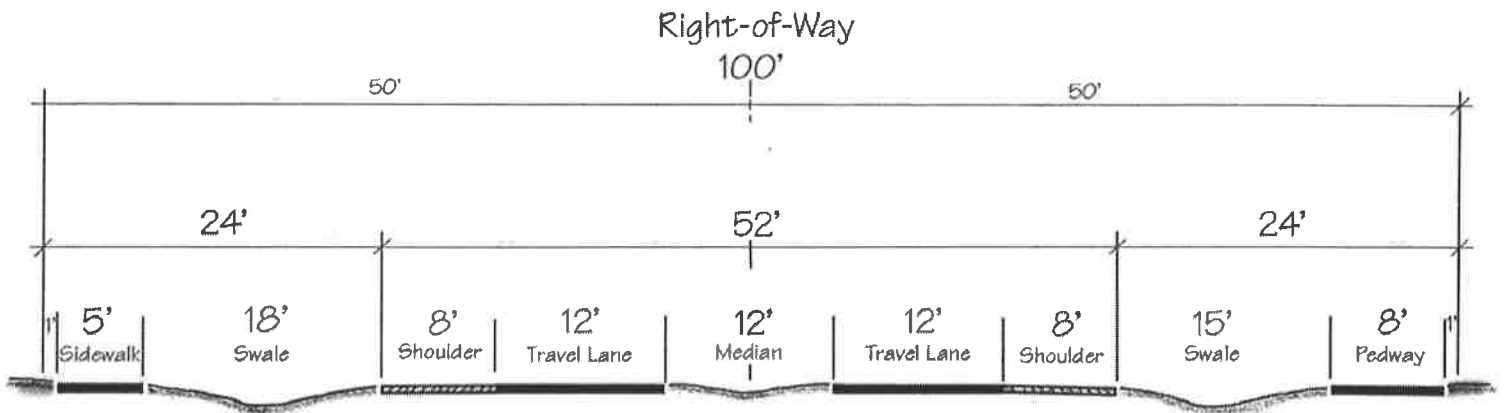


Minor Arterial - Option 'B'

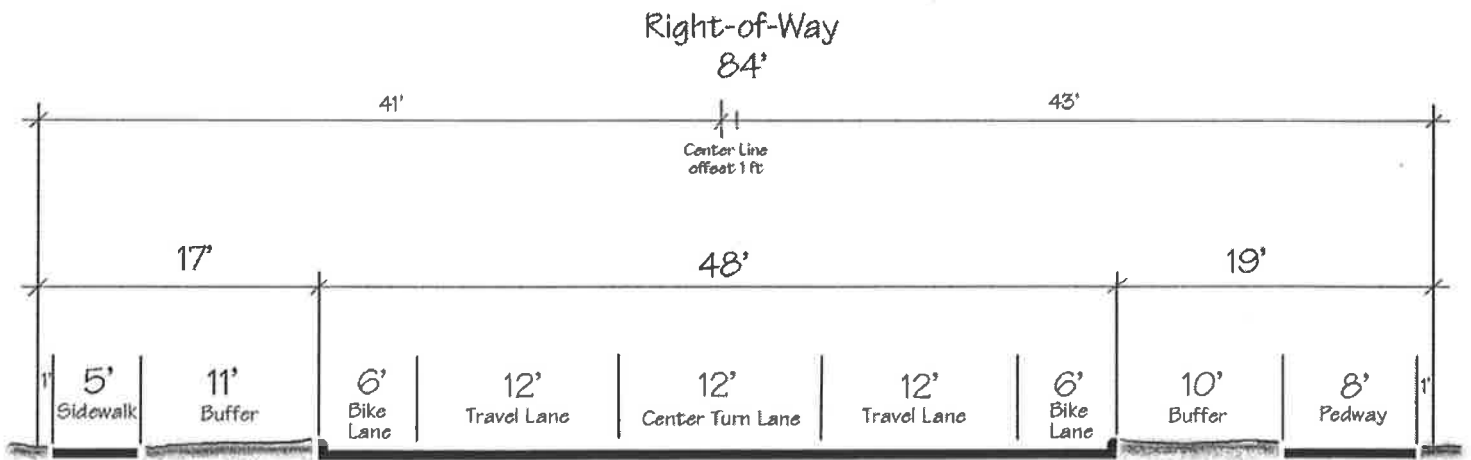


Minor Arterial - Option 'C'

Minor Arterials

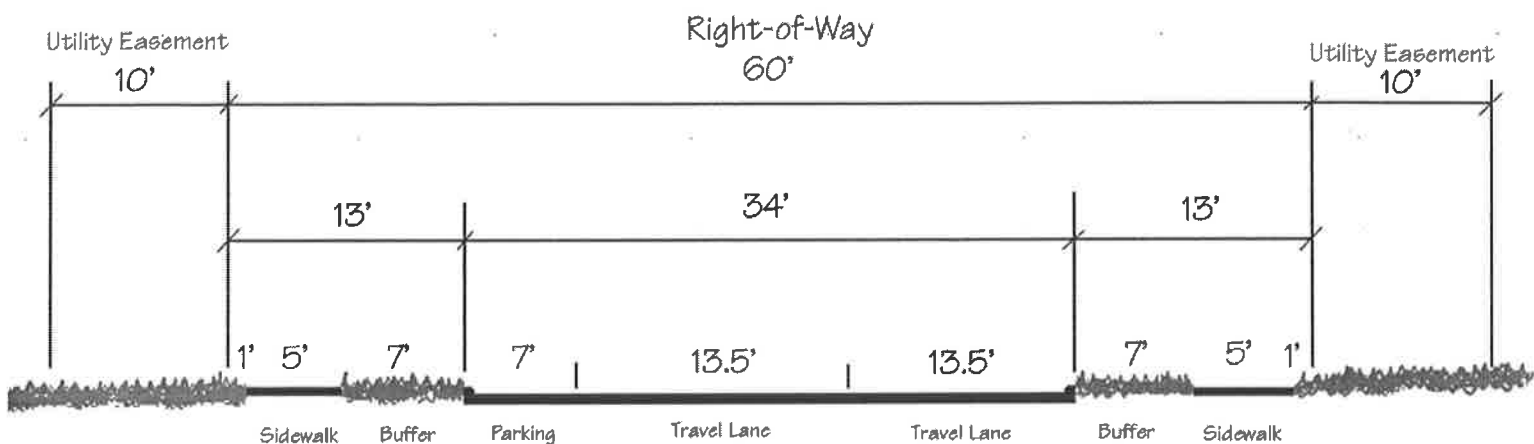

Neighborhood Collector 'Option A'

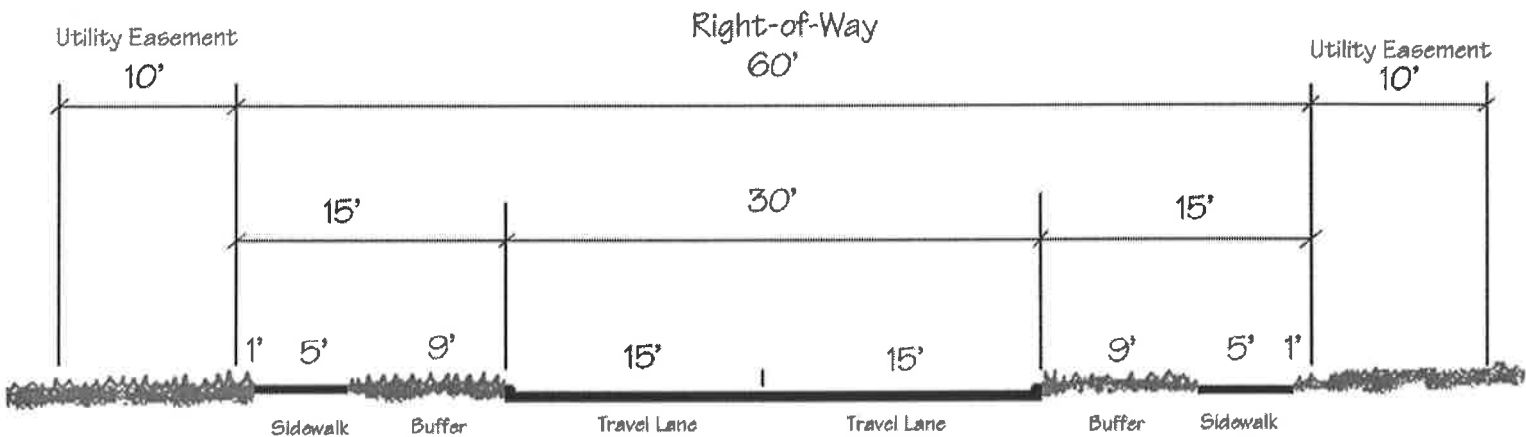

Neighborhood Collector 'Option B'

**Neighborhood Collectors**